

FIRST FLOOR PLAN
 1/4"=1'-0"
 NORTH

ARCHITECTURE
 LANDSCAPE ARCHITECTURE
 LAND PLANNING
 INTERIOR DESIGN
 GOVERNMENTAL PROCESSING
 AA026001446
ARCHITECTURAL ALLIANCE
 612 S.W. 4TH AVENUE FORT LAUDERDALE, FLORIDA 33315
 TEL: (954) 764-8858 FAX: (954) 764-0731 E-MAIL: architects@archall.net

PETE MEADOR EBERSOLE
 AR0011836
 seal

01-22-20
 revision dates


A NEW CUSTOM RESIDENCE
 1580 SE 8TH STREET
 DEERFIELD BEACH, FLORIDA 33441

project name
 sheet description
FIRST FLOOR PLAN


release date
 01-17-18

project number
 17119

drawing number
A-1

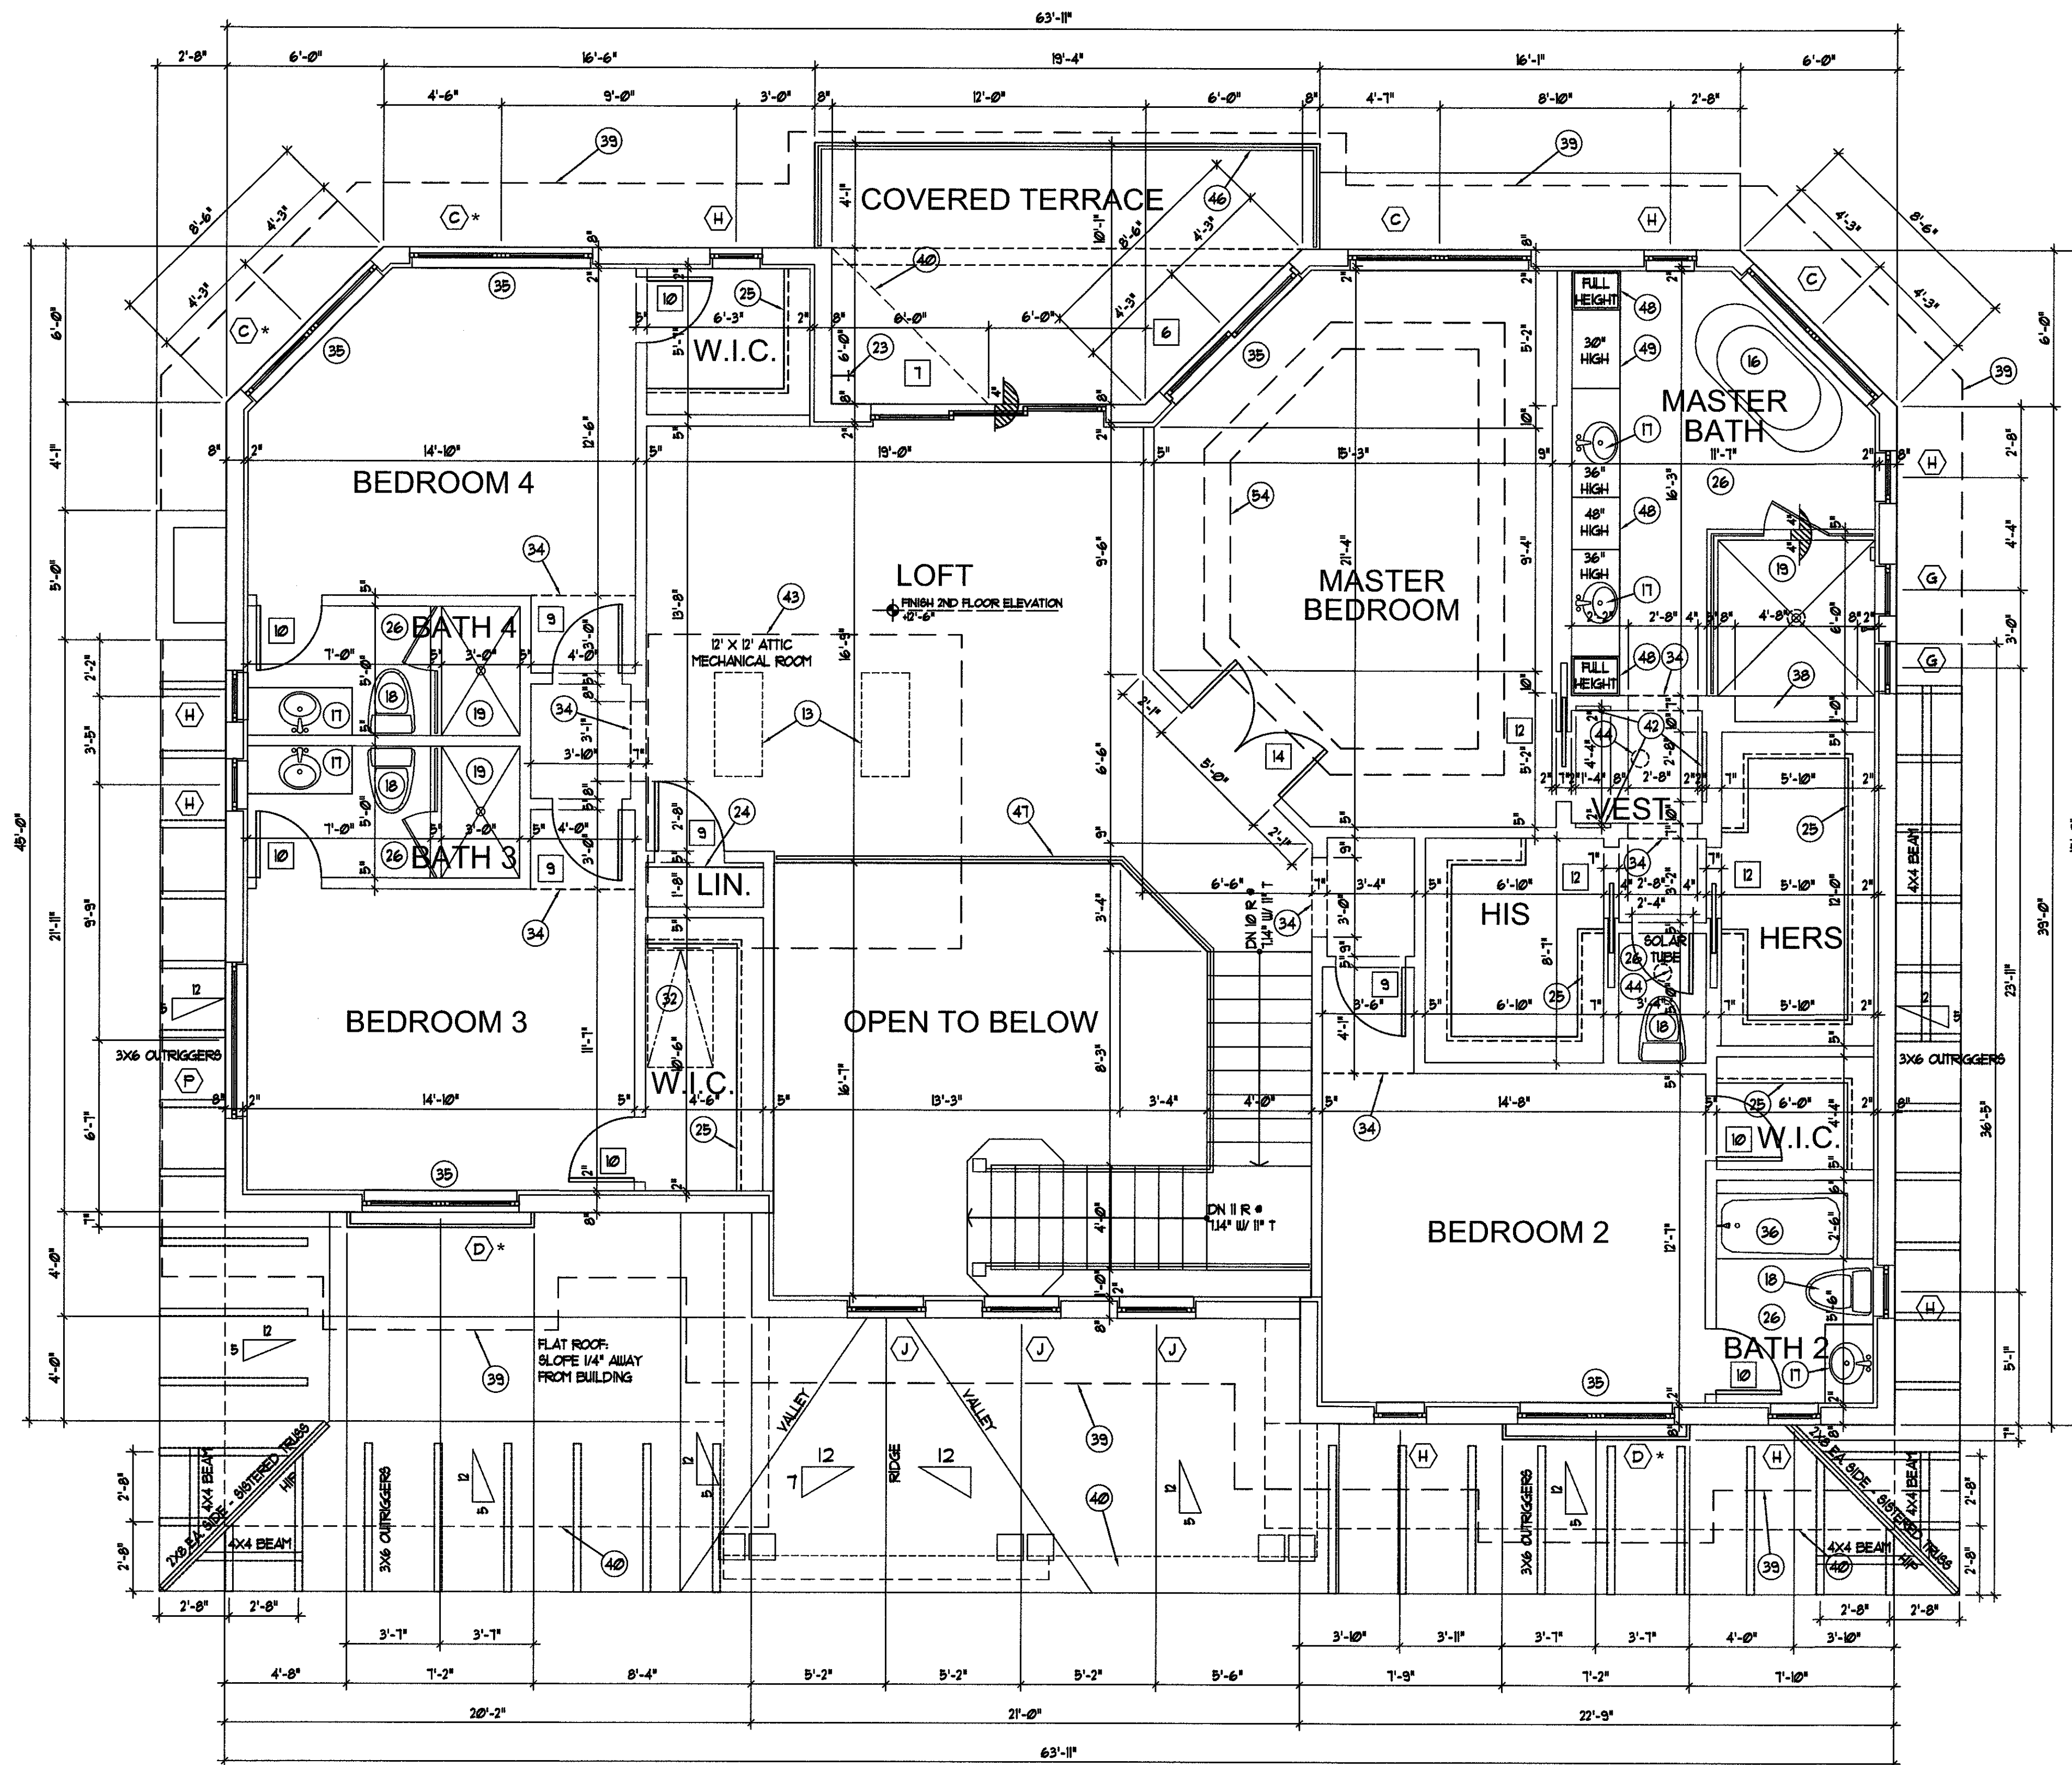

SECOND FLOOR PLAN
 1/4"=1'-0"
 NORTH

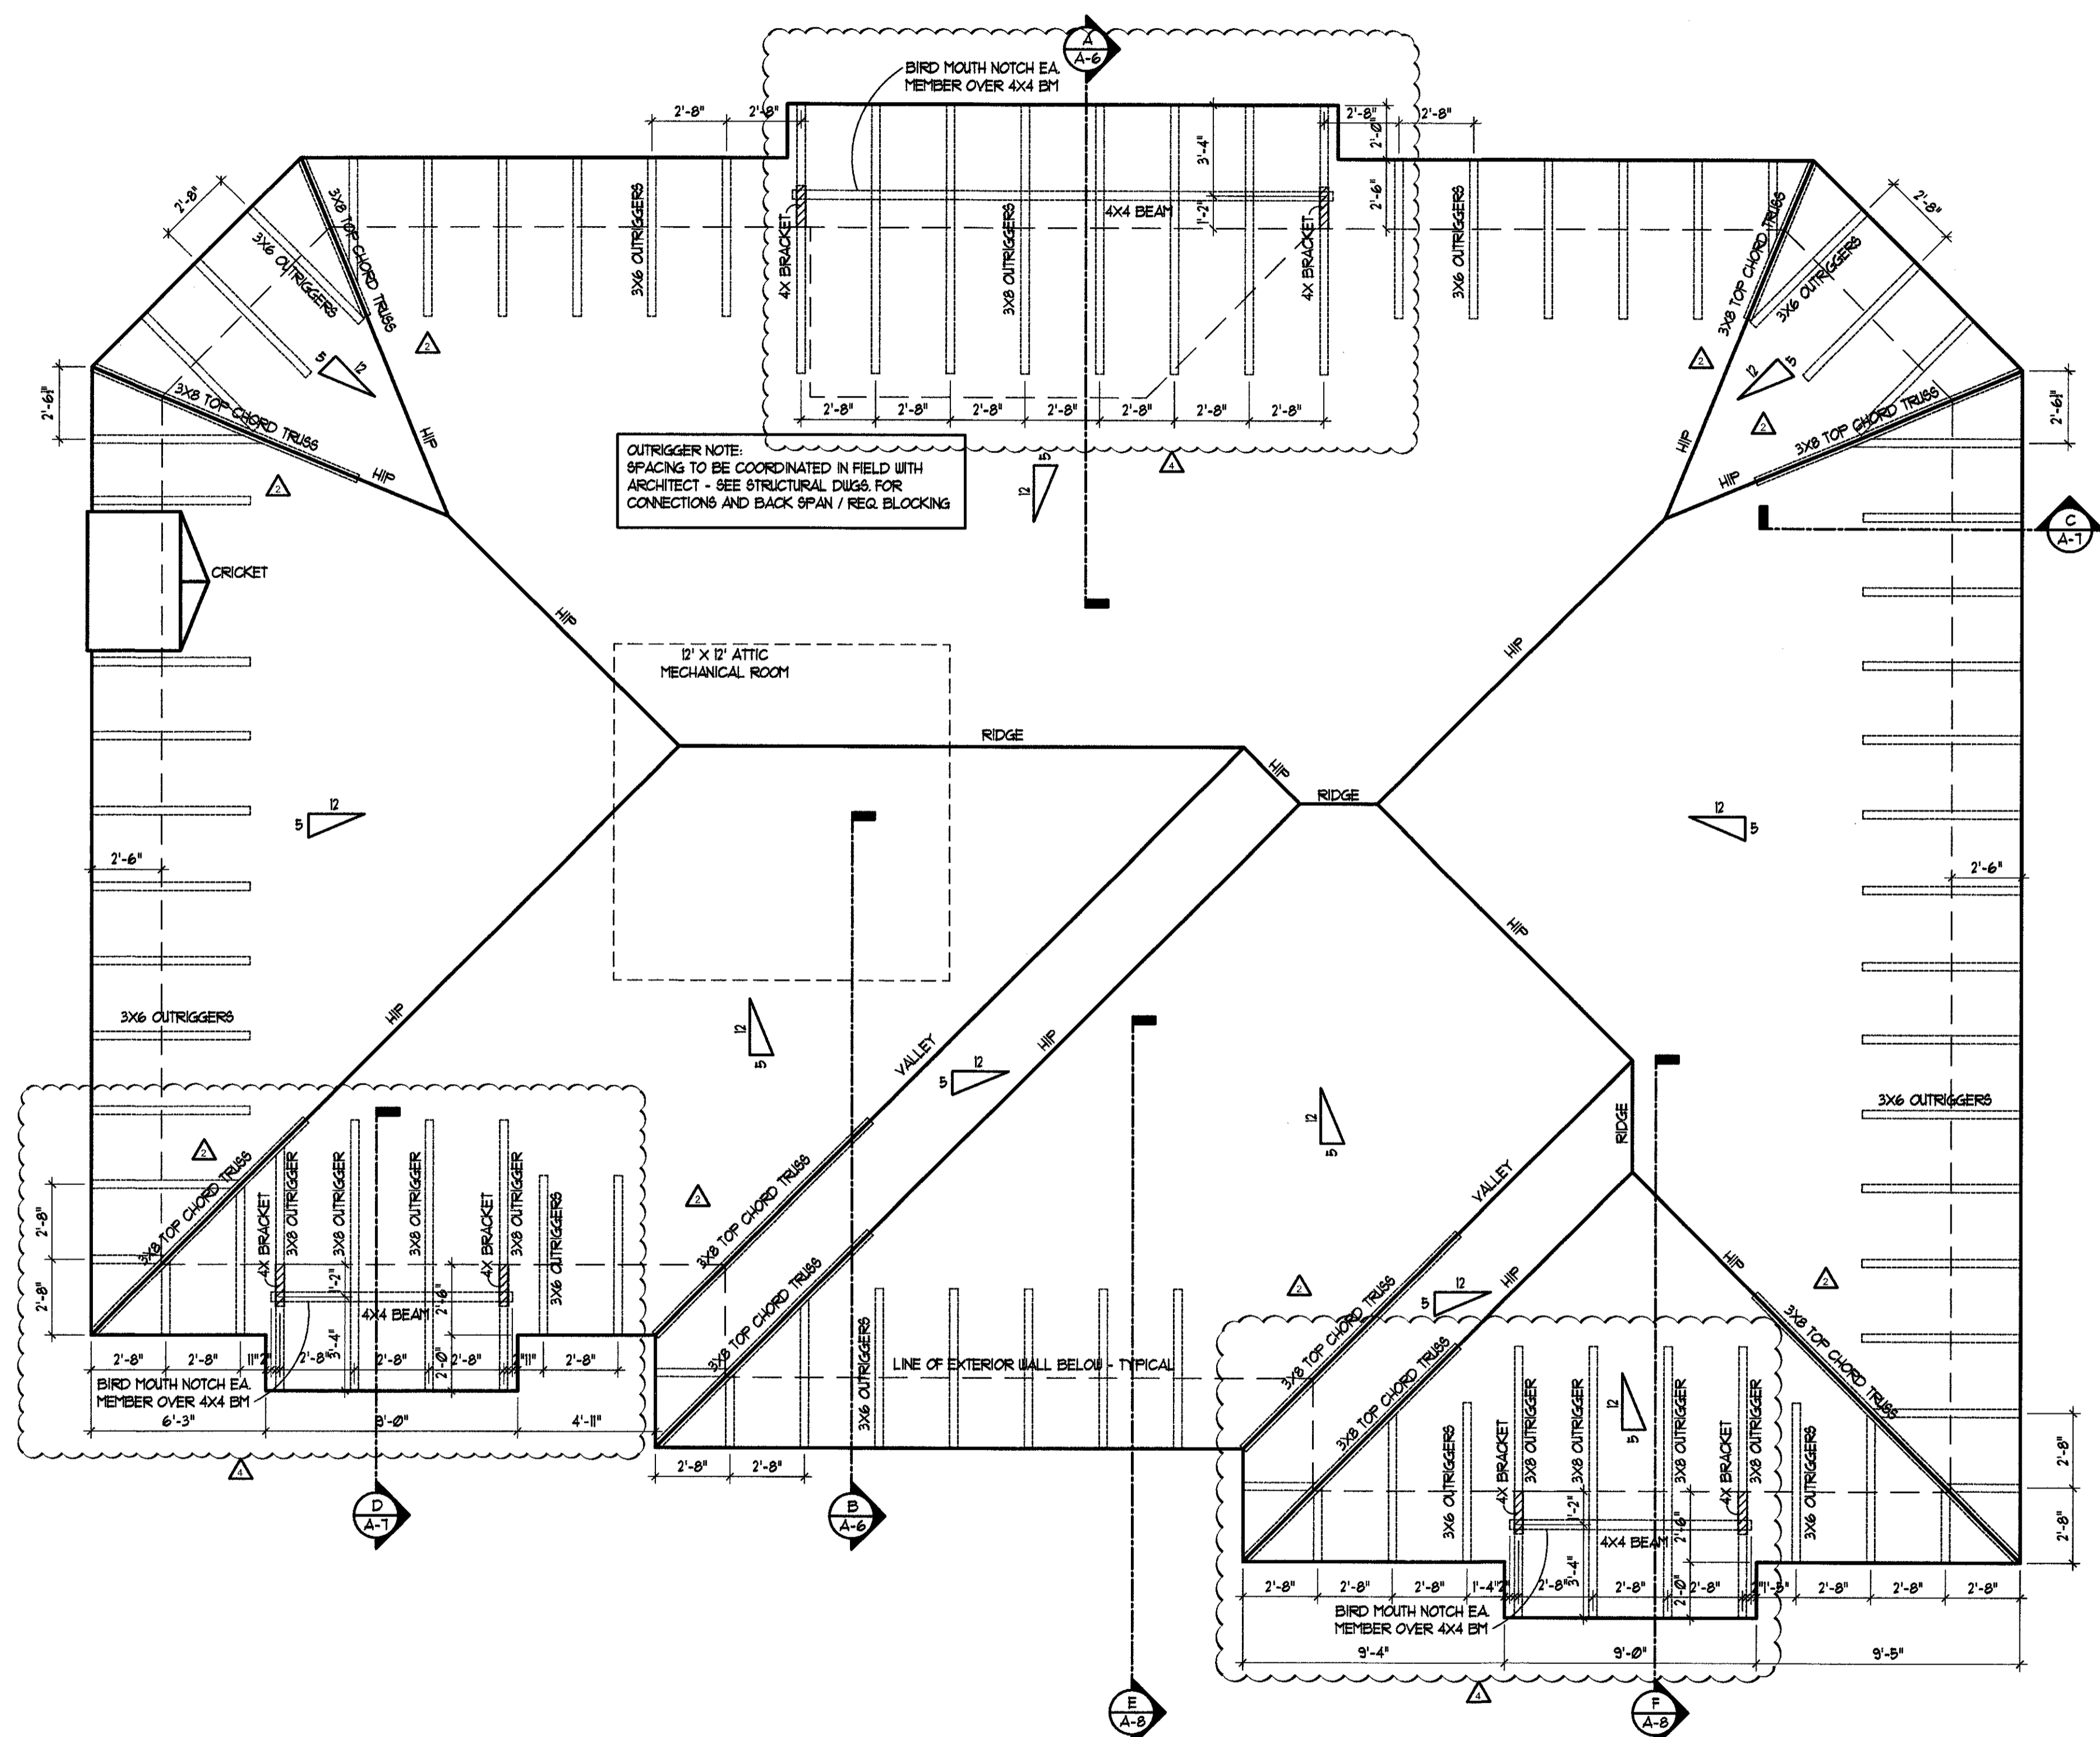

ROOF PLAN

SCALE: 1/4"=1'-0"



A NEW CUSTOM RESIDENCE
 1580 SE 8TH STREET
 DEERFIELD BEACH, FLORIDA 33441


project name
 sheet description
ROOF PLAN
 release date
 01-17-18
 project number
 17119
 drawing number

A-3

01-22-20
 revision dates

PETE MEADOR EBERSOLE
 AR0011636
 seal


ARCHITECTURE
 LANDSCAPE ARCHITECTURE
 LAND PLANNING
 INTERIOR DESIGN
 ENVIRONMENTAL PROCESSING
 AA26001446
ARCHITECTURAL ALLIANCE
 1100 W. UNIVERSITY BLVD., SUITE 100
 DEERFIELD BEACH, FLORIDA 33441
 TEL: (561) 764-8888 FAX: (561) 764-0731 EMAIL: info@alliancearch.com

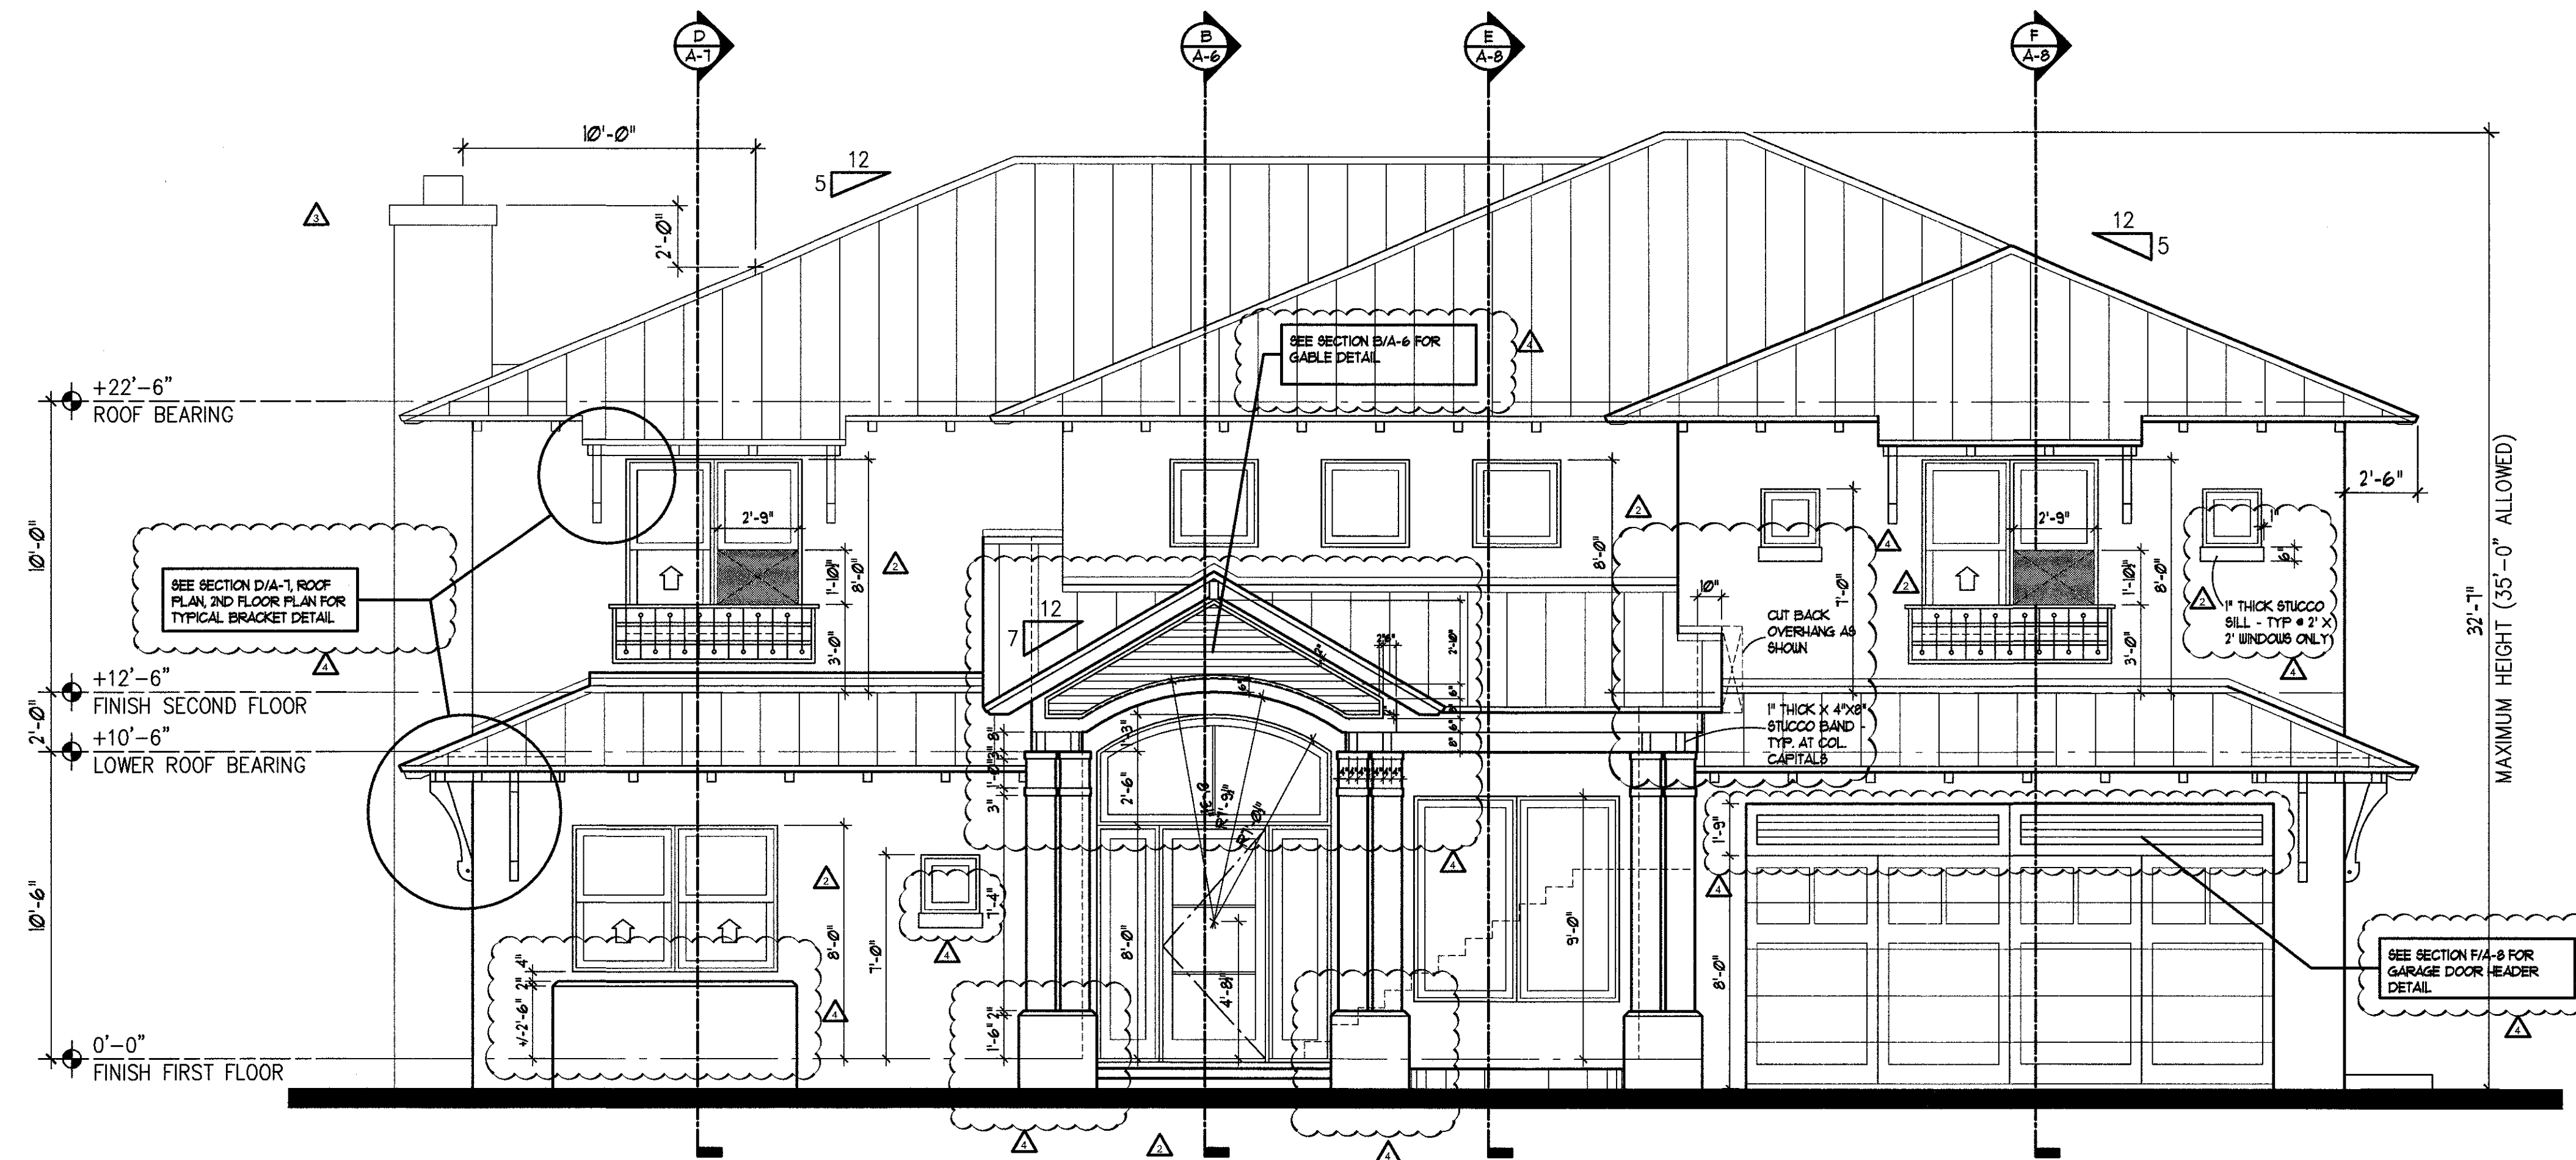

FRONT ELEVATION

SCALE: 1/4" = 1'-0"

NORTH

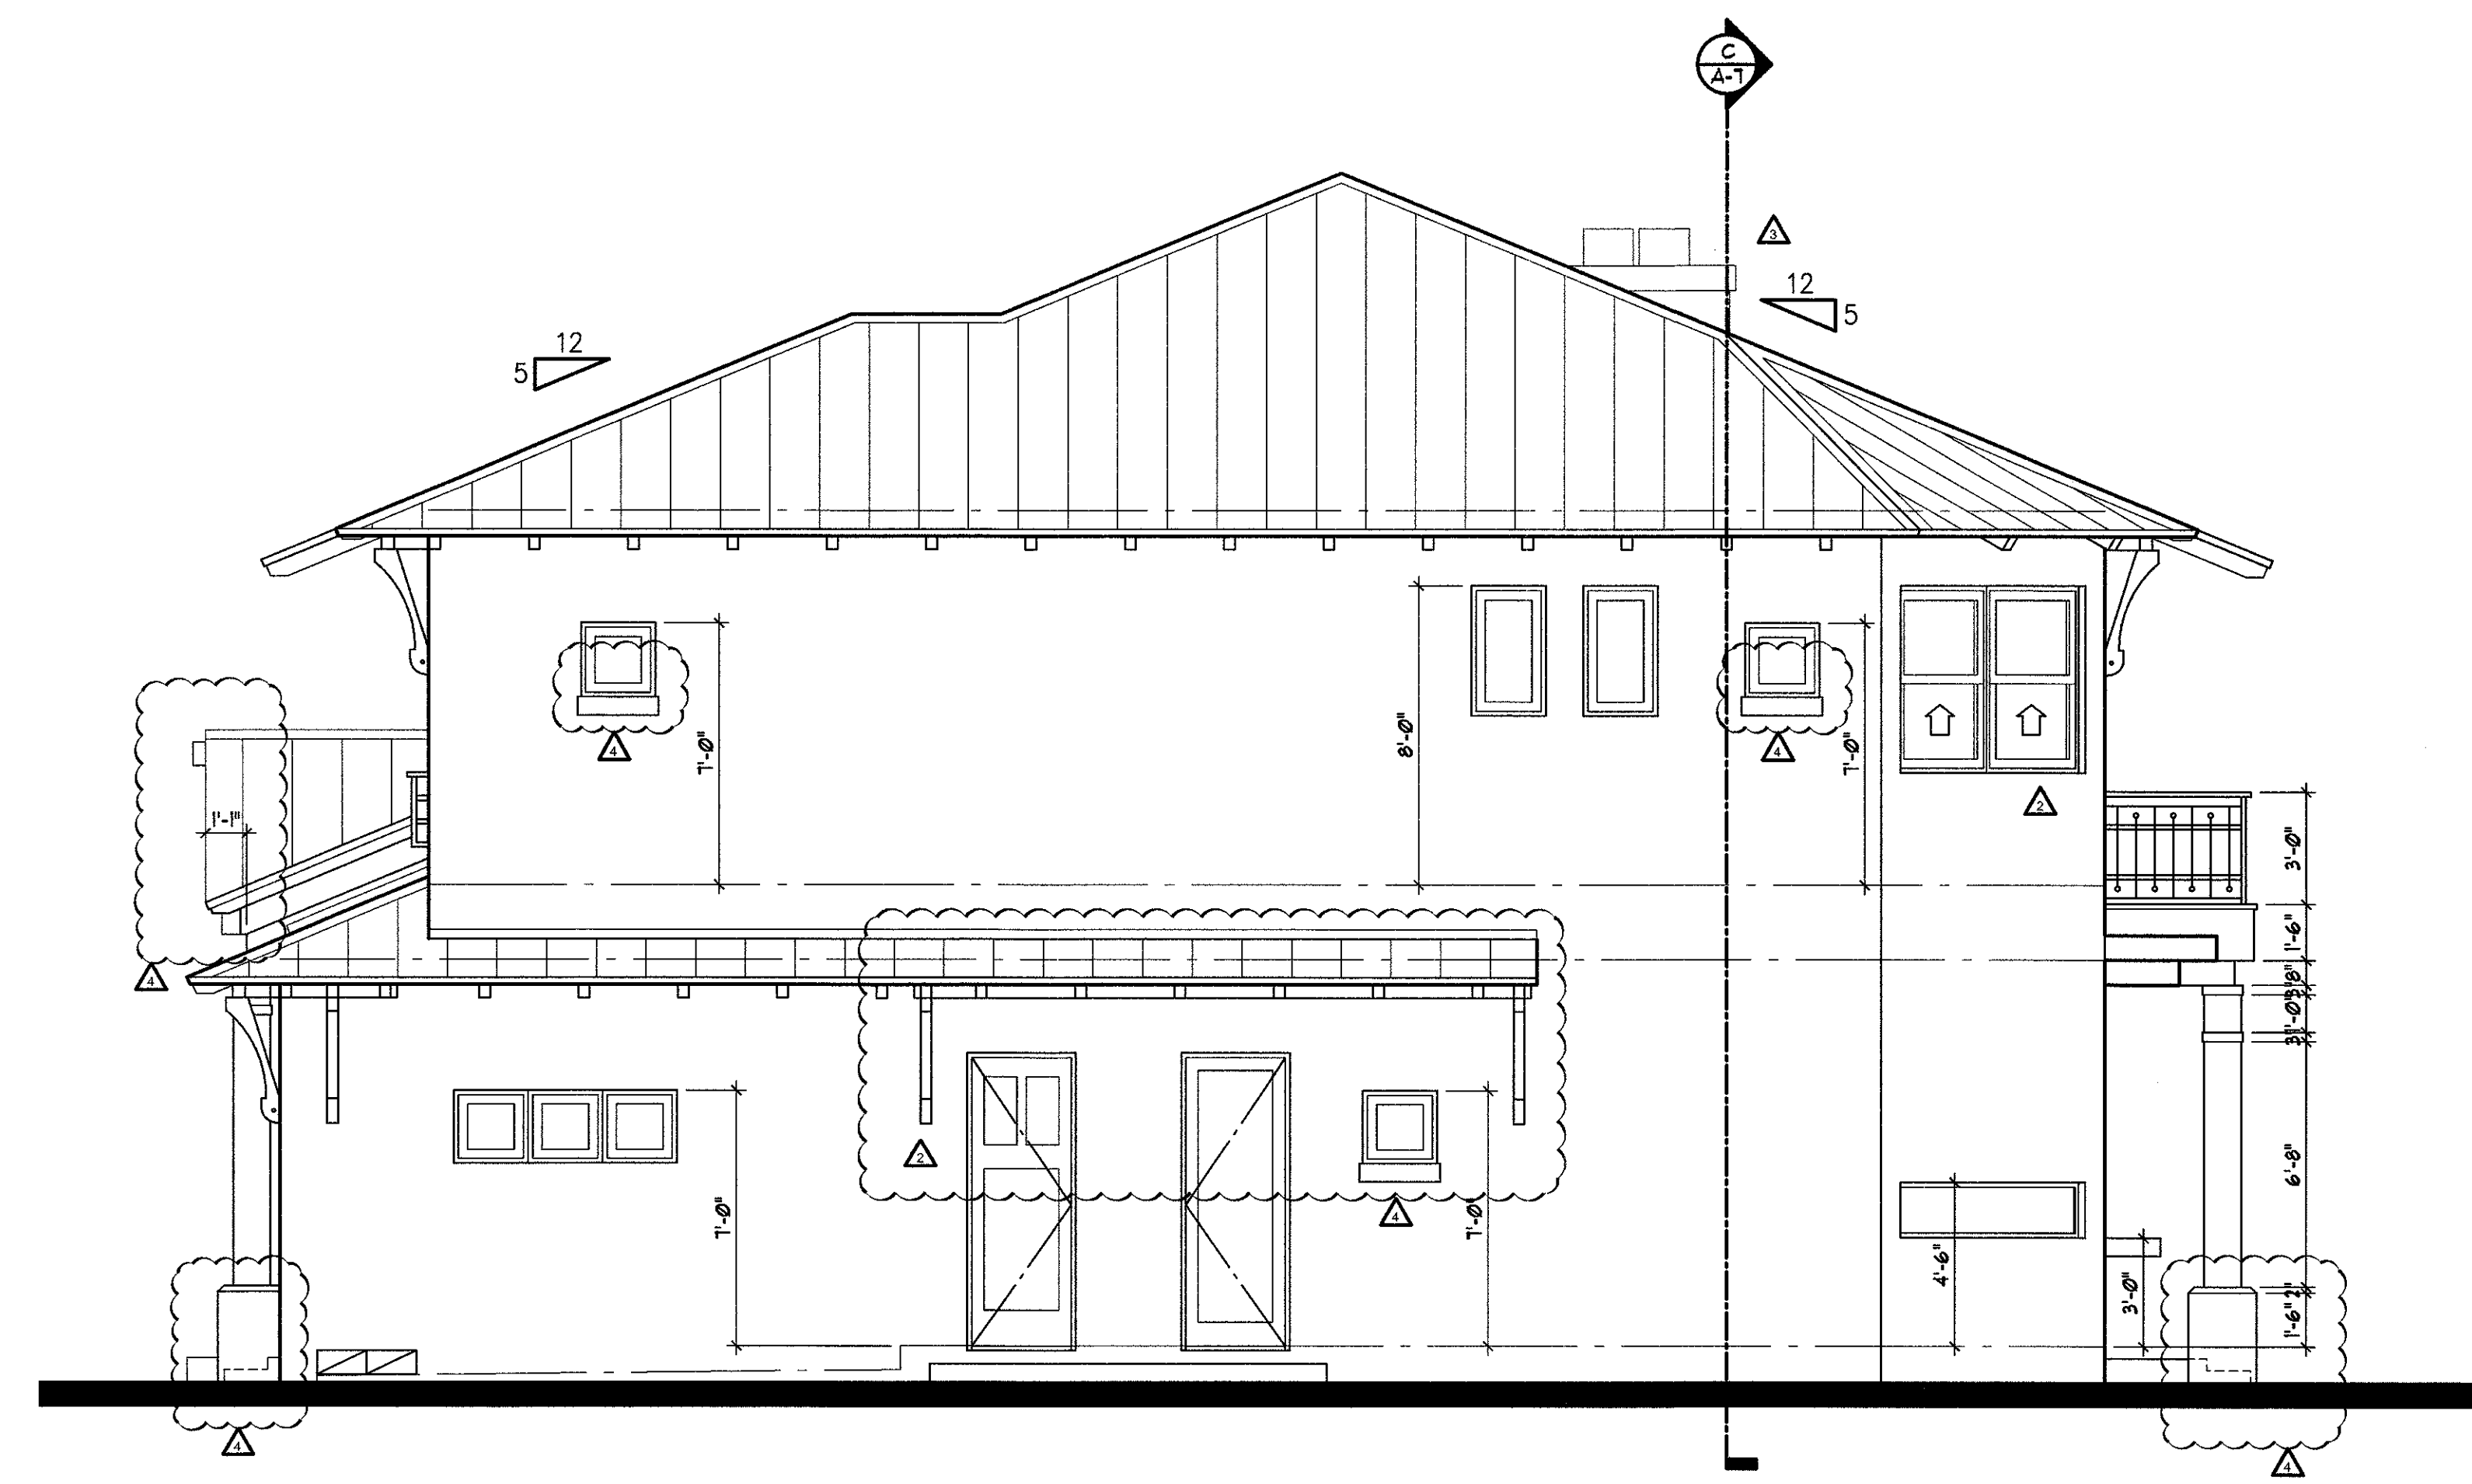

RIGHT SIDE ELEVATION

SCALE: 1/4" = 1'-0"

WEST

ARCHITECTURE
LANDSCAPE ARCHITECTURE
LAND PLANNING
INTERIOR DESIGN
GOVERNMENTAL PROCESSING
AA28001446
ARCHITECTURAL ALLIANCE
4135 W. FLA. AVE. SUITE 1001, AUSTIN, TX, FLORIDA 78745
TEL: (512) 764-8855 FAX: (512) 764-0731 E-MAIL: architecture@archall.net


PETE MEADOR/EBERSOLE
ARCHITECT
AR00011656
seal

03-18-20 CLIENT REVISION
08-27-20 CLIENT REVISION
09-22-20
01-22-20
revision dates

A NEW CUSTOM RESIDENCE
1580 SE 8TH STREET
DEERFIELD BEACH, FLORIDA 33441

project name
sheet description
**FRONT & RIGHT
SIDE ELEVATIONS**
release date
01-17-18
project number
17119


drawing number
A-4

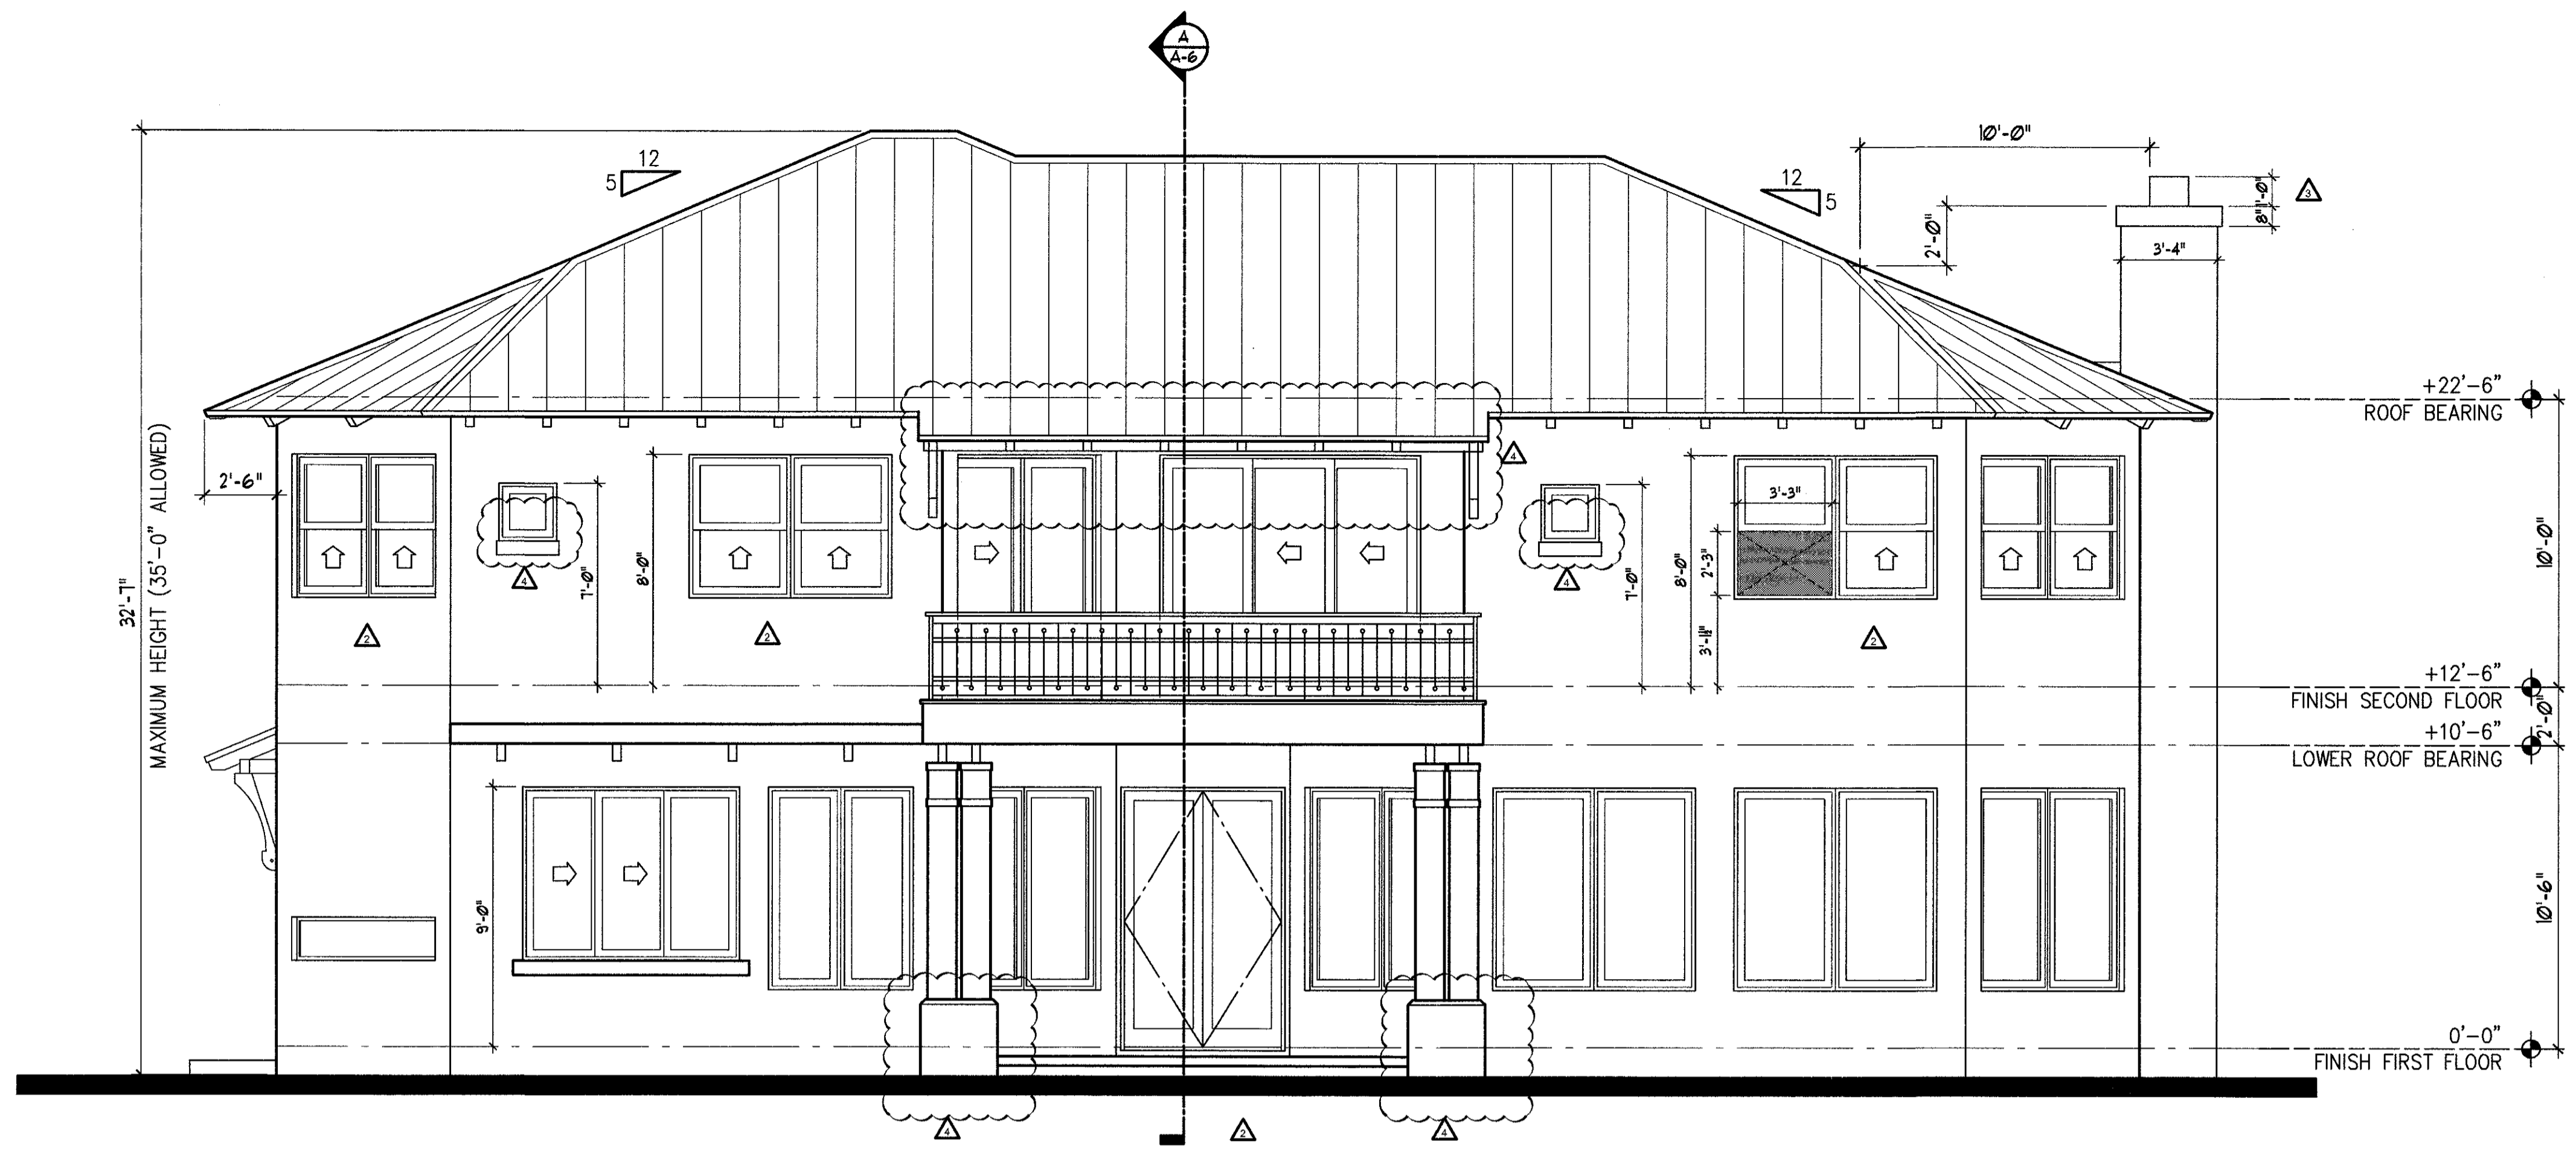

REAR ELEVATION

SCALE: 1/4" = 1'-0"

SOUTH

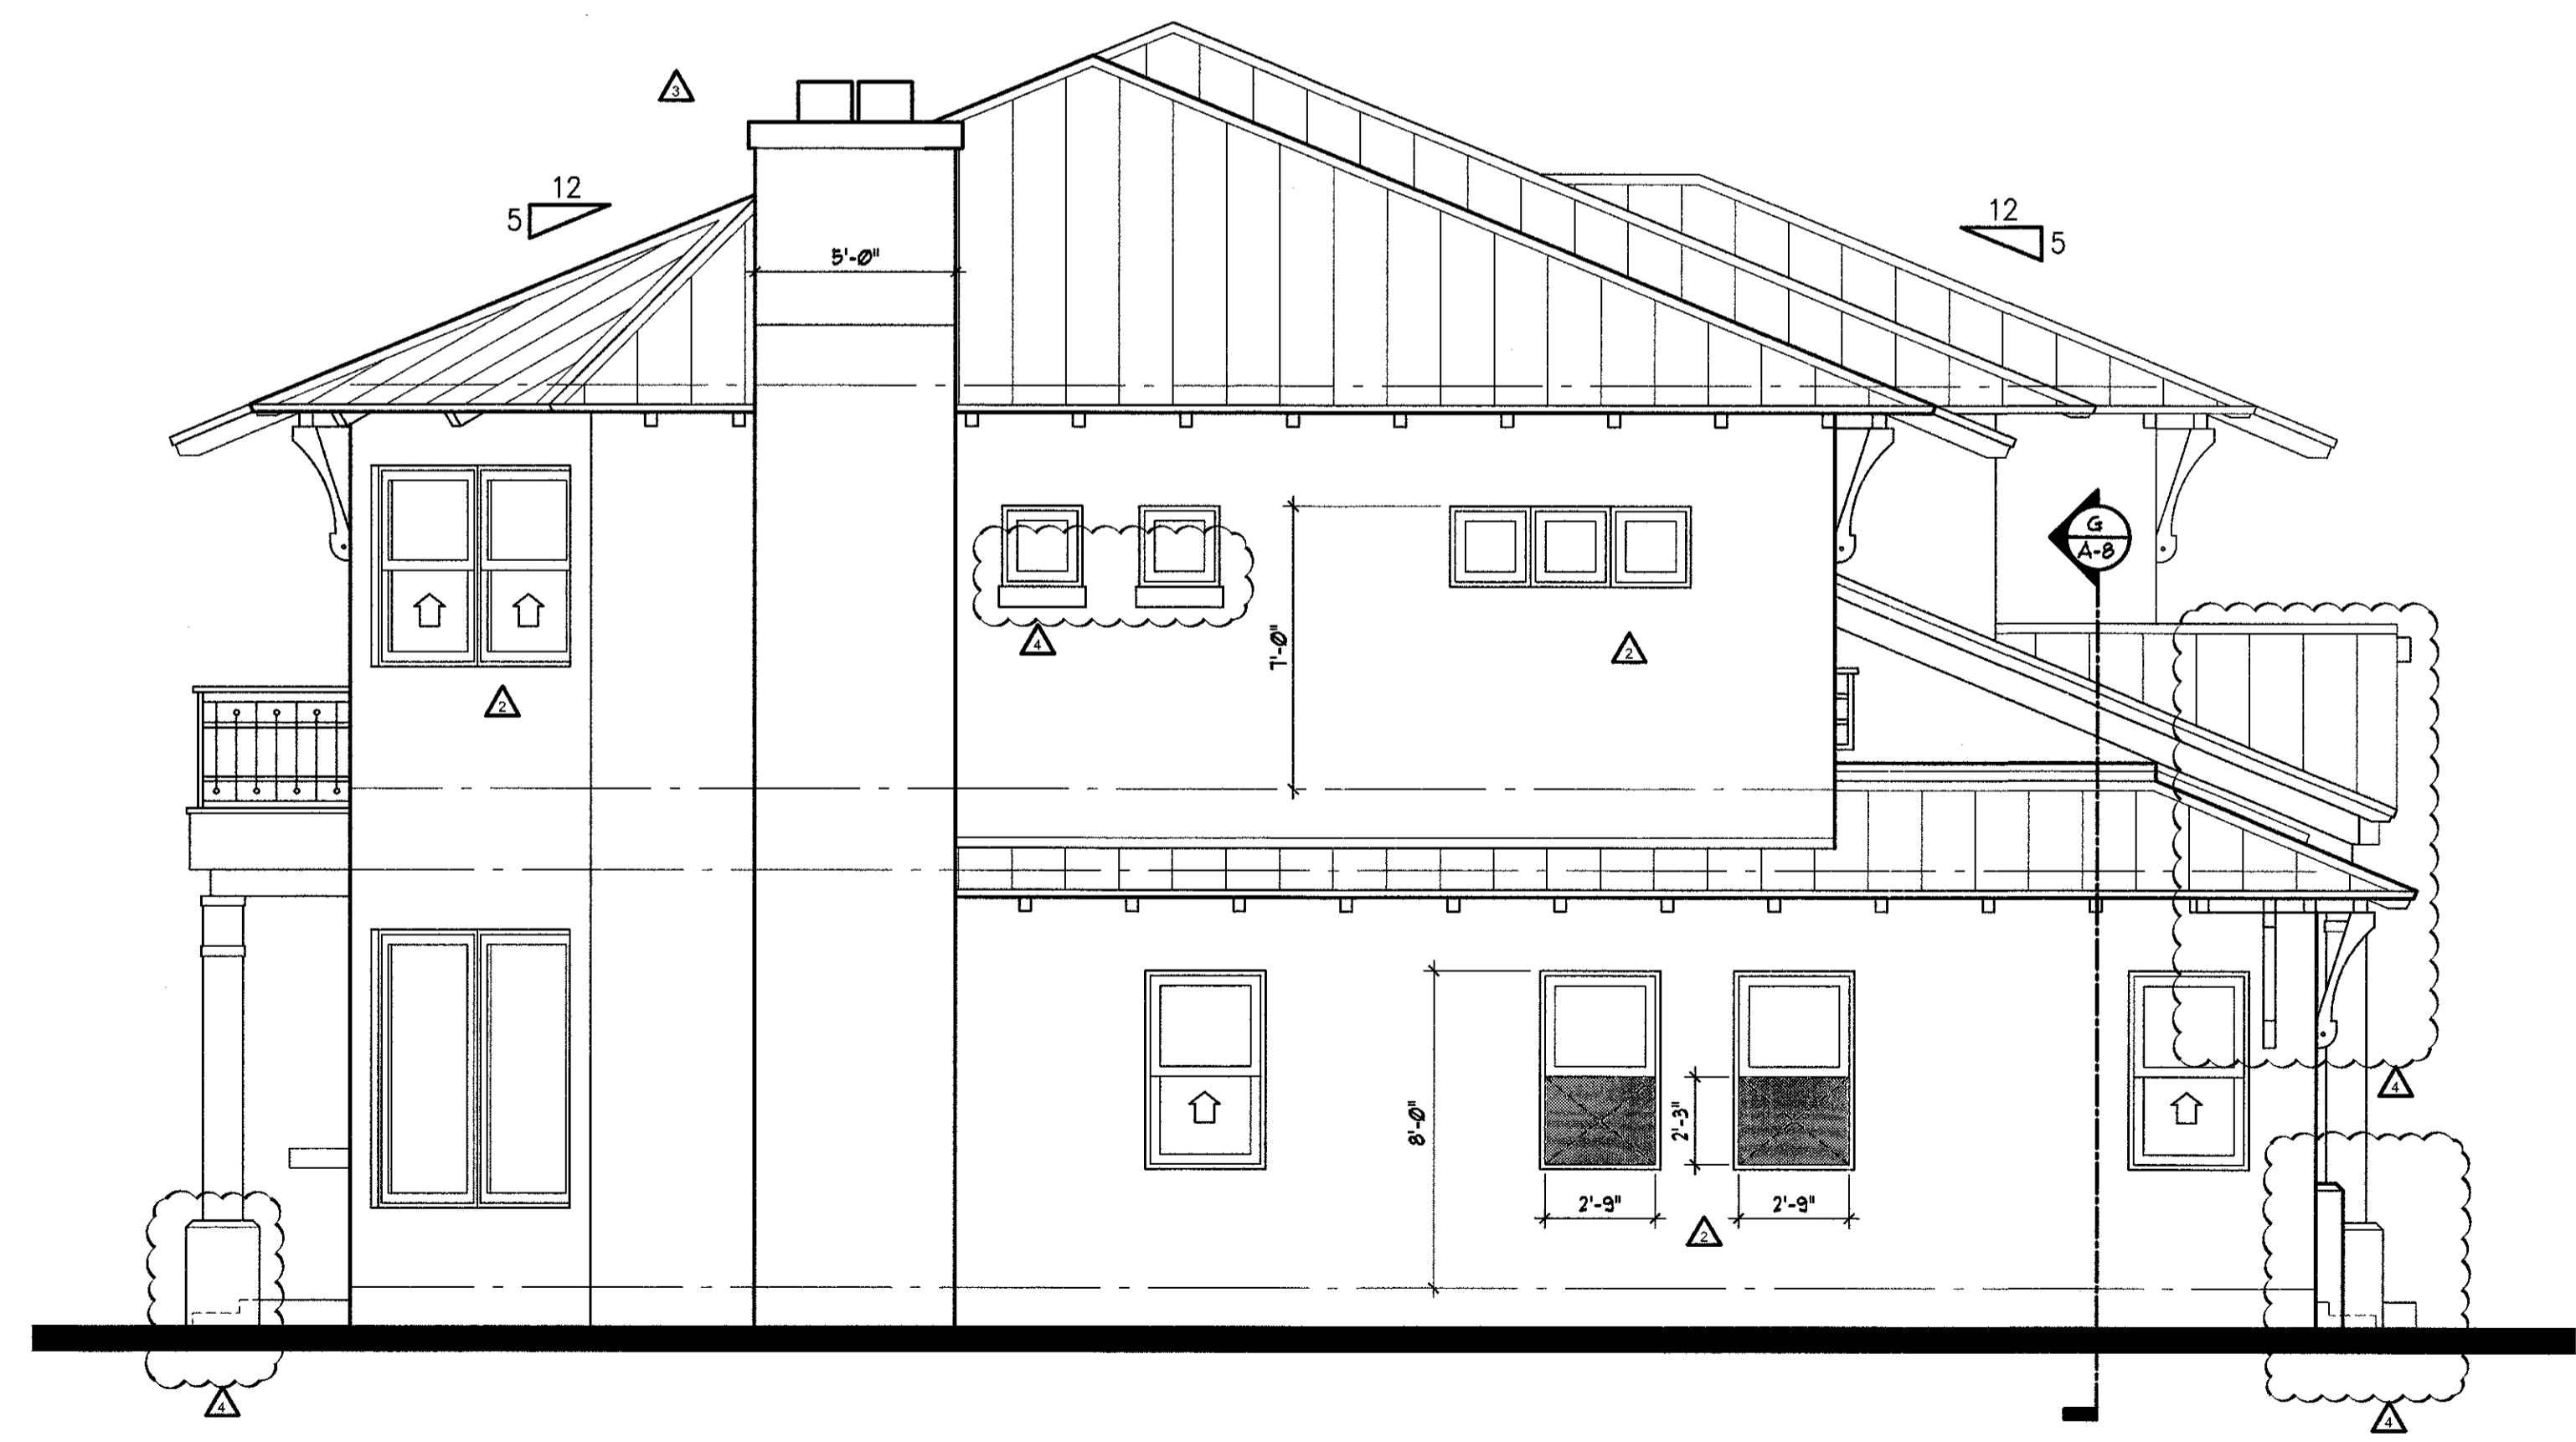


LEFT SIDE ELEVATION


SCALE: 1/4" = 1'-0"

EAST


ARCHITECTURE LANDSCAPE ARCHITECTURE LAND PLANNING INTERIOR DESIGN GOVERNMENTAL PROCESSING AA28001448 ARCHITECTURAL ALLIANCE 1580 SE 8TH STREET, DEERFIELD BEACH, FLORIDA 33441 TEL: (561) 764-8858 FAX: (561) 764-0731 EMAIL: architect@archall.net	
PETE MEADOR EBERSOLE AR0011636	seal
01-22-20 01-22-20 01-22-20	revision dates
A NEW CUSTOM RESIDENCE 1580 SE 8TH STREET DEERFIELD BEACH, FLORIDA 33441	
project name	
sheet description REAR & LEFT SIDE ELEVATIONS	
release date 01-17-18	
project number 17119	
drawing number A-5	

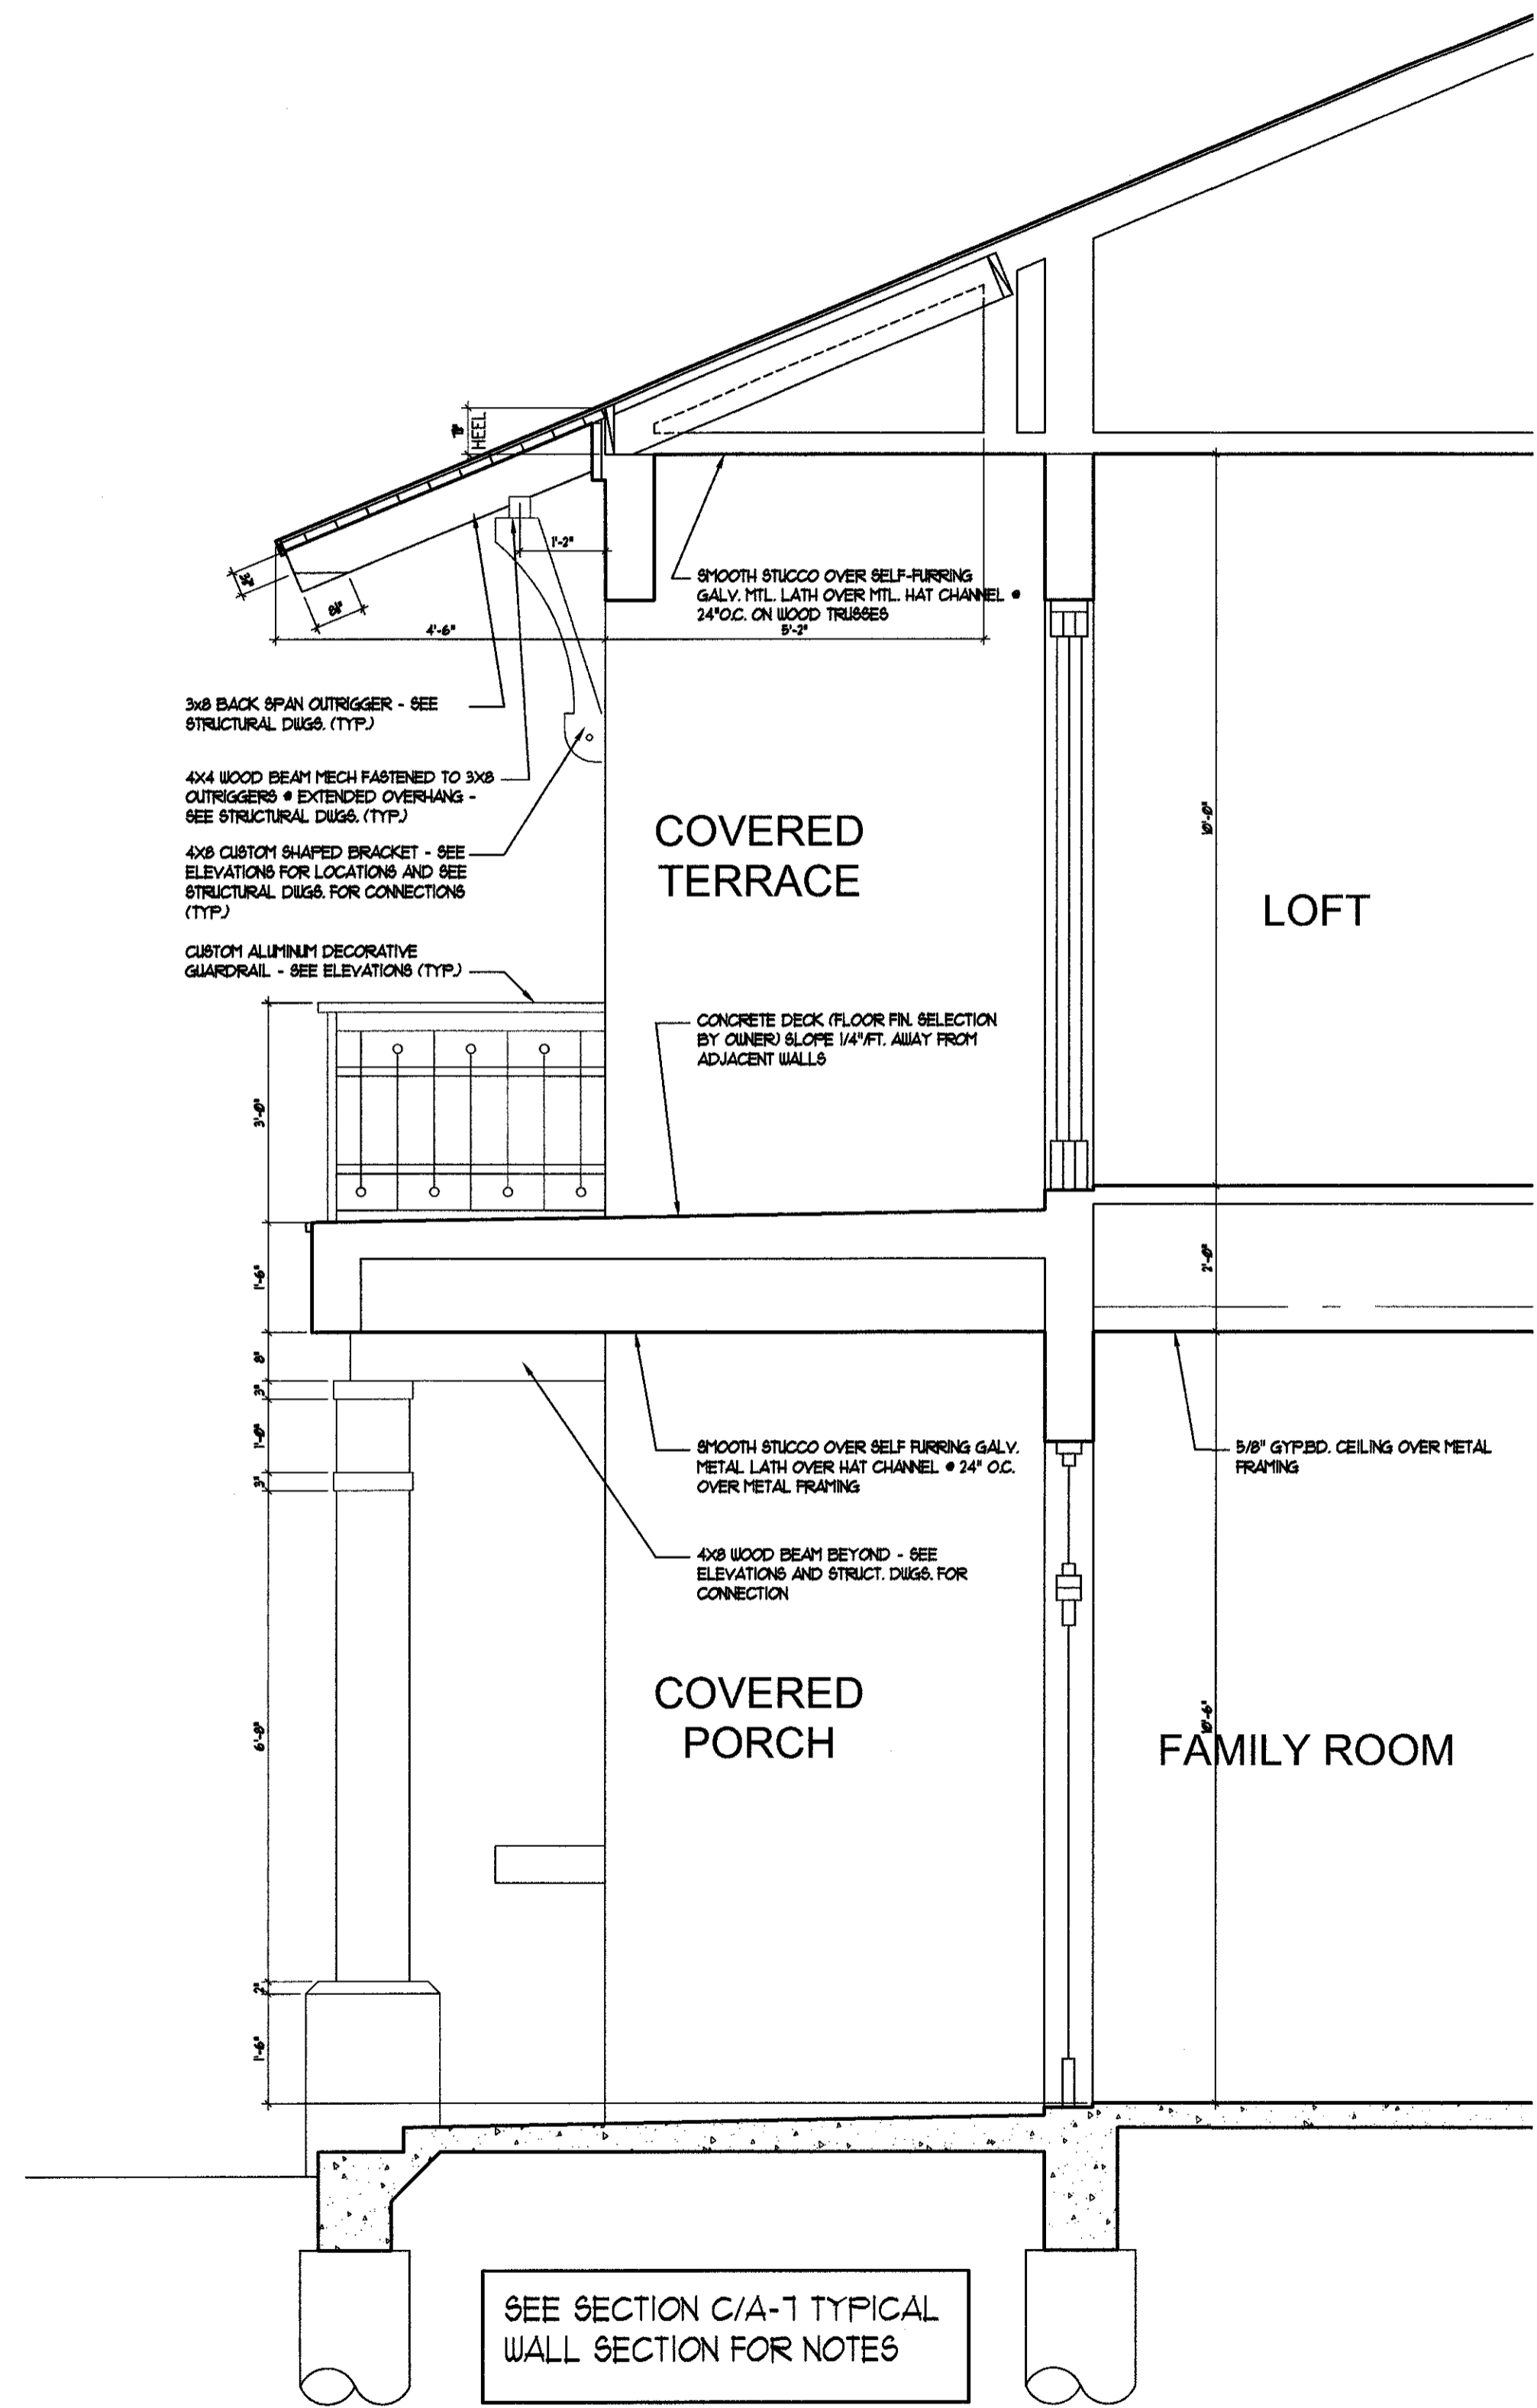


SECTION 'A'
SCALE: 1/2" = 1'-0"

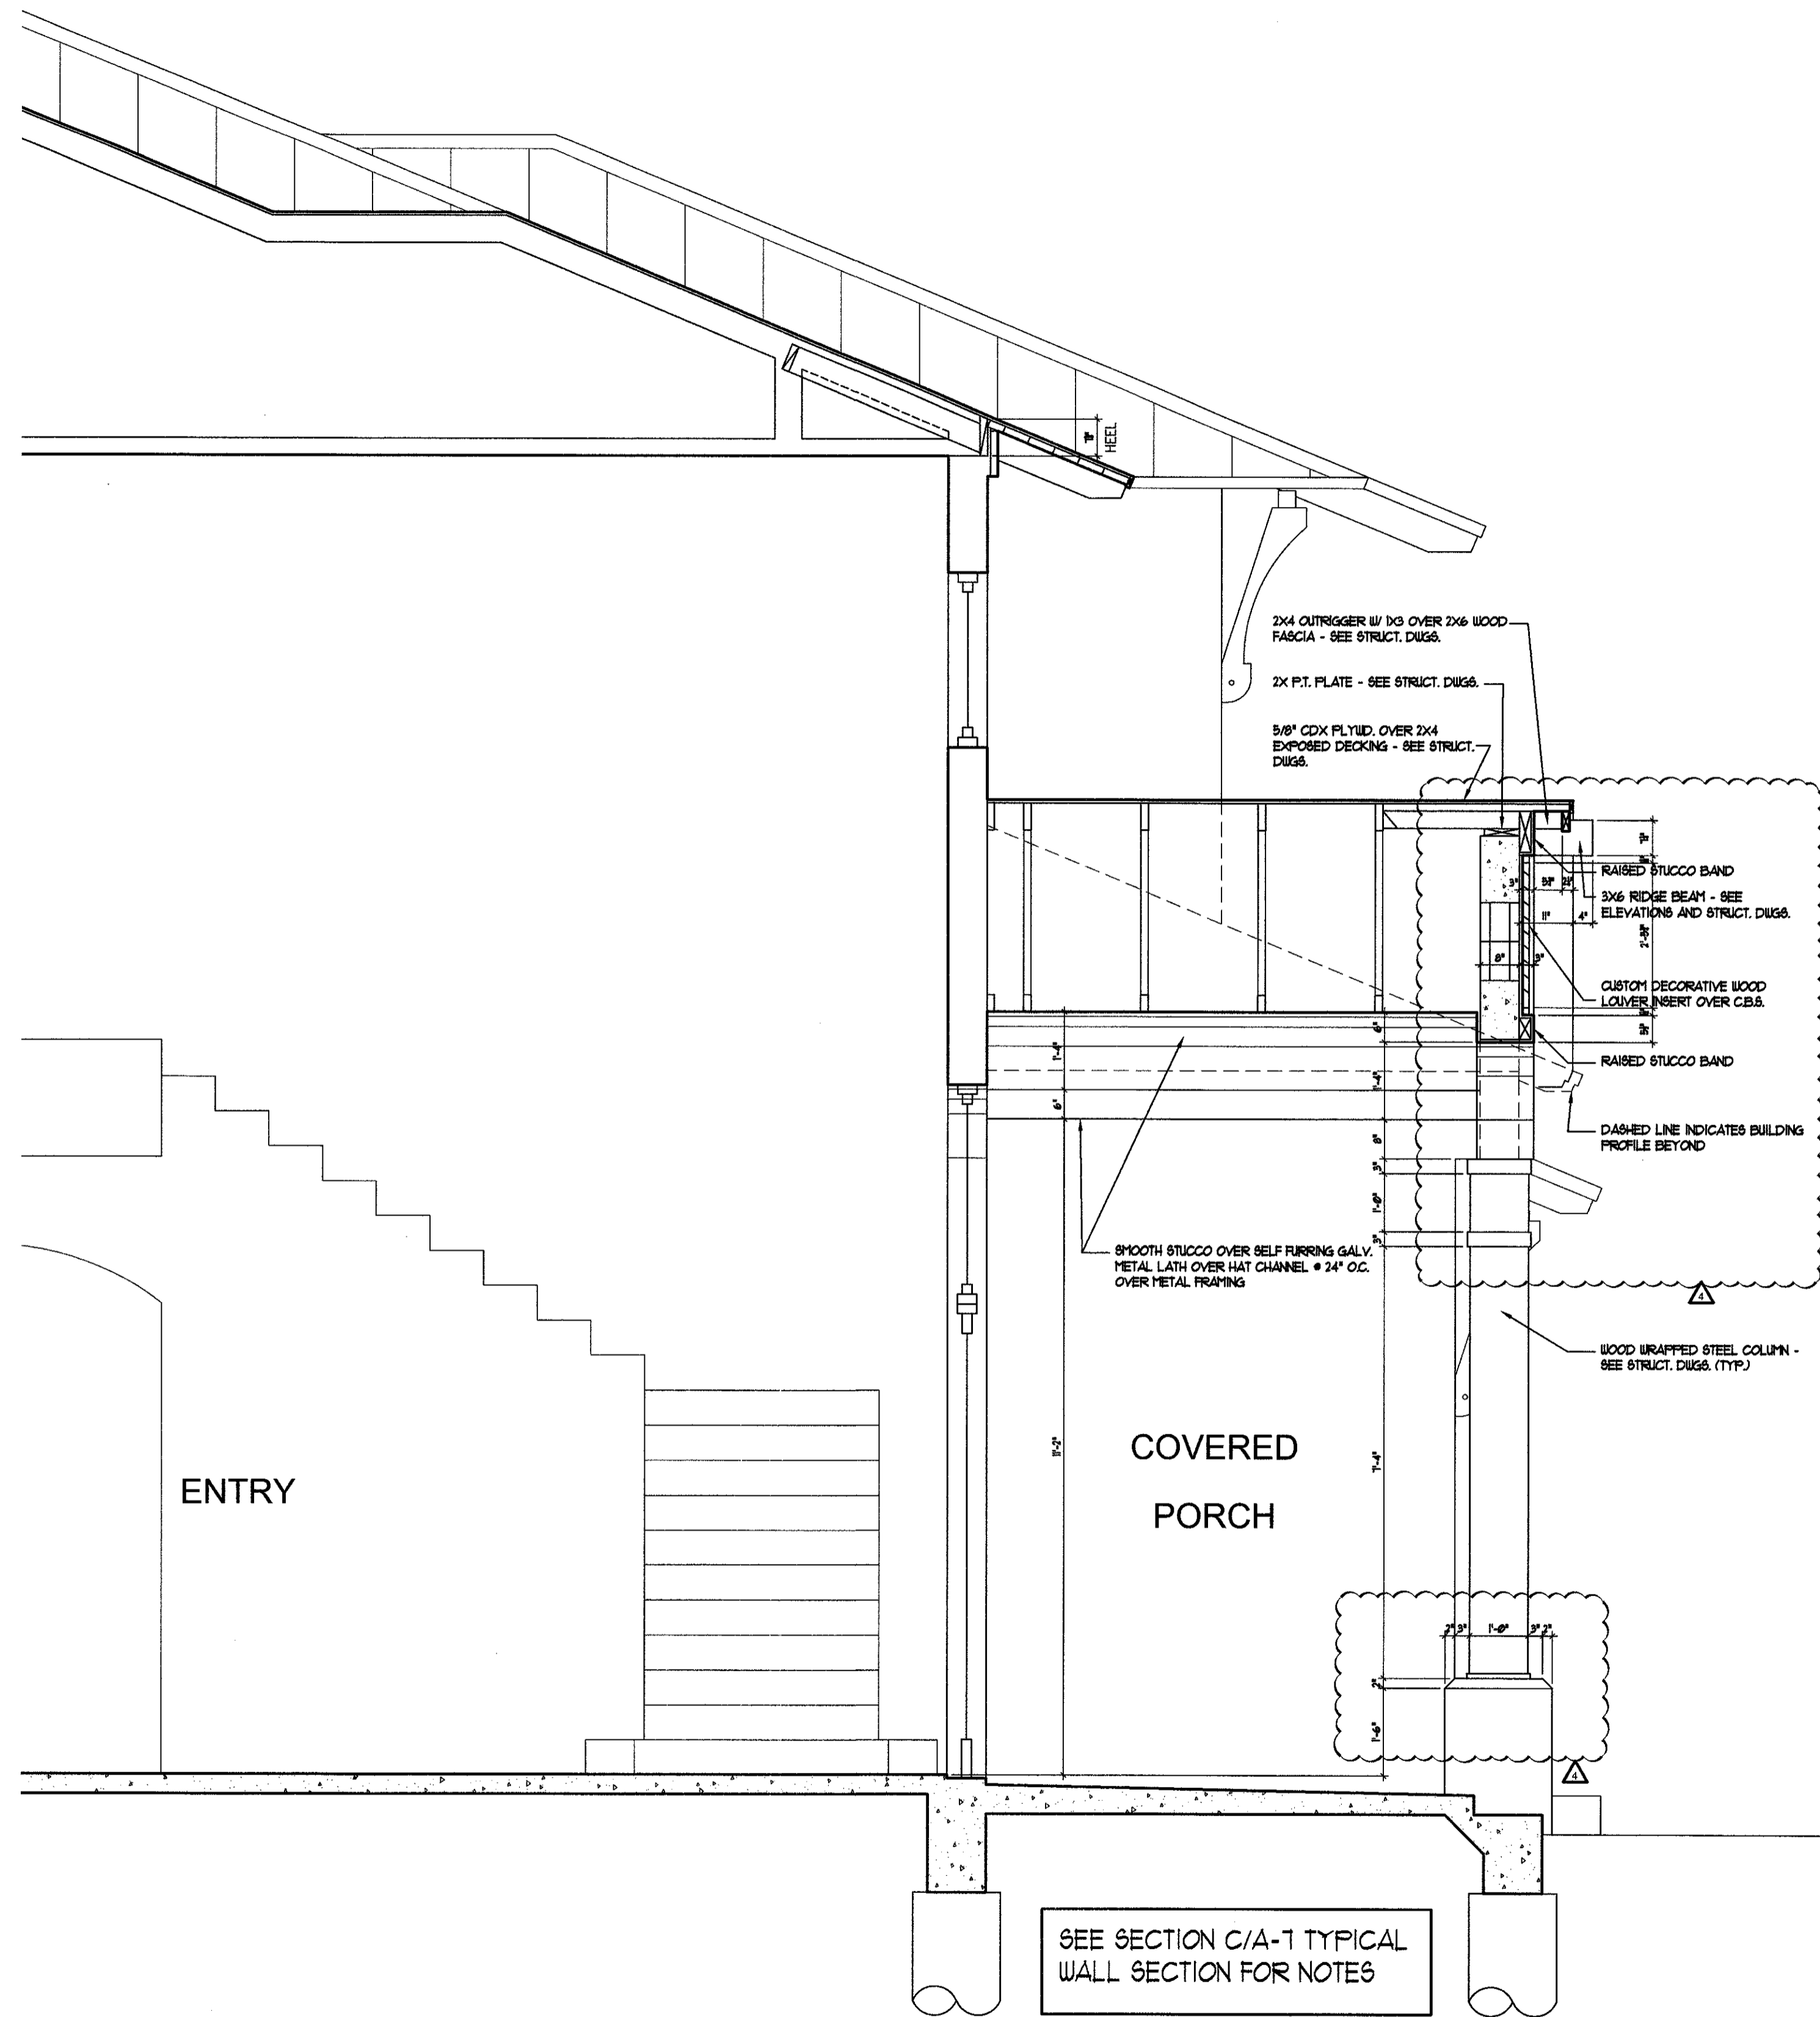

SECTION 'B'
SCALE: 1/2" = 1'-0"

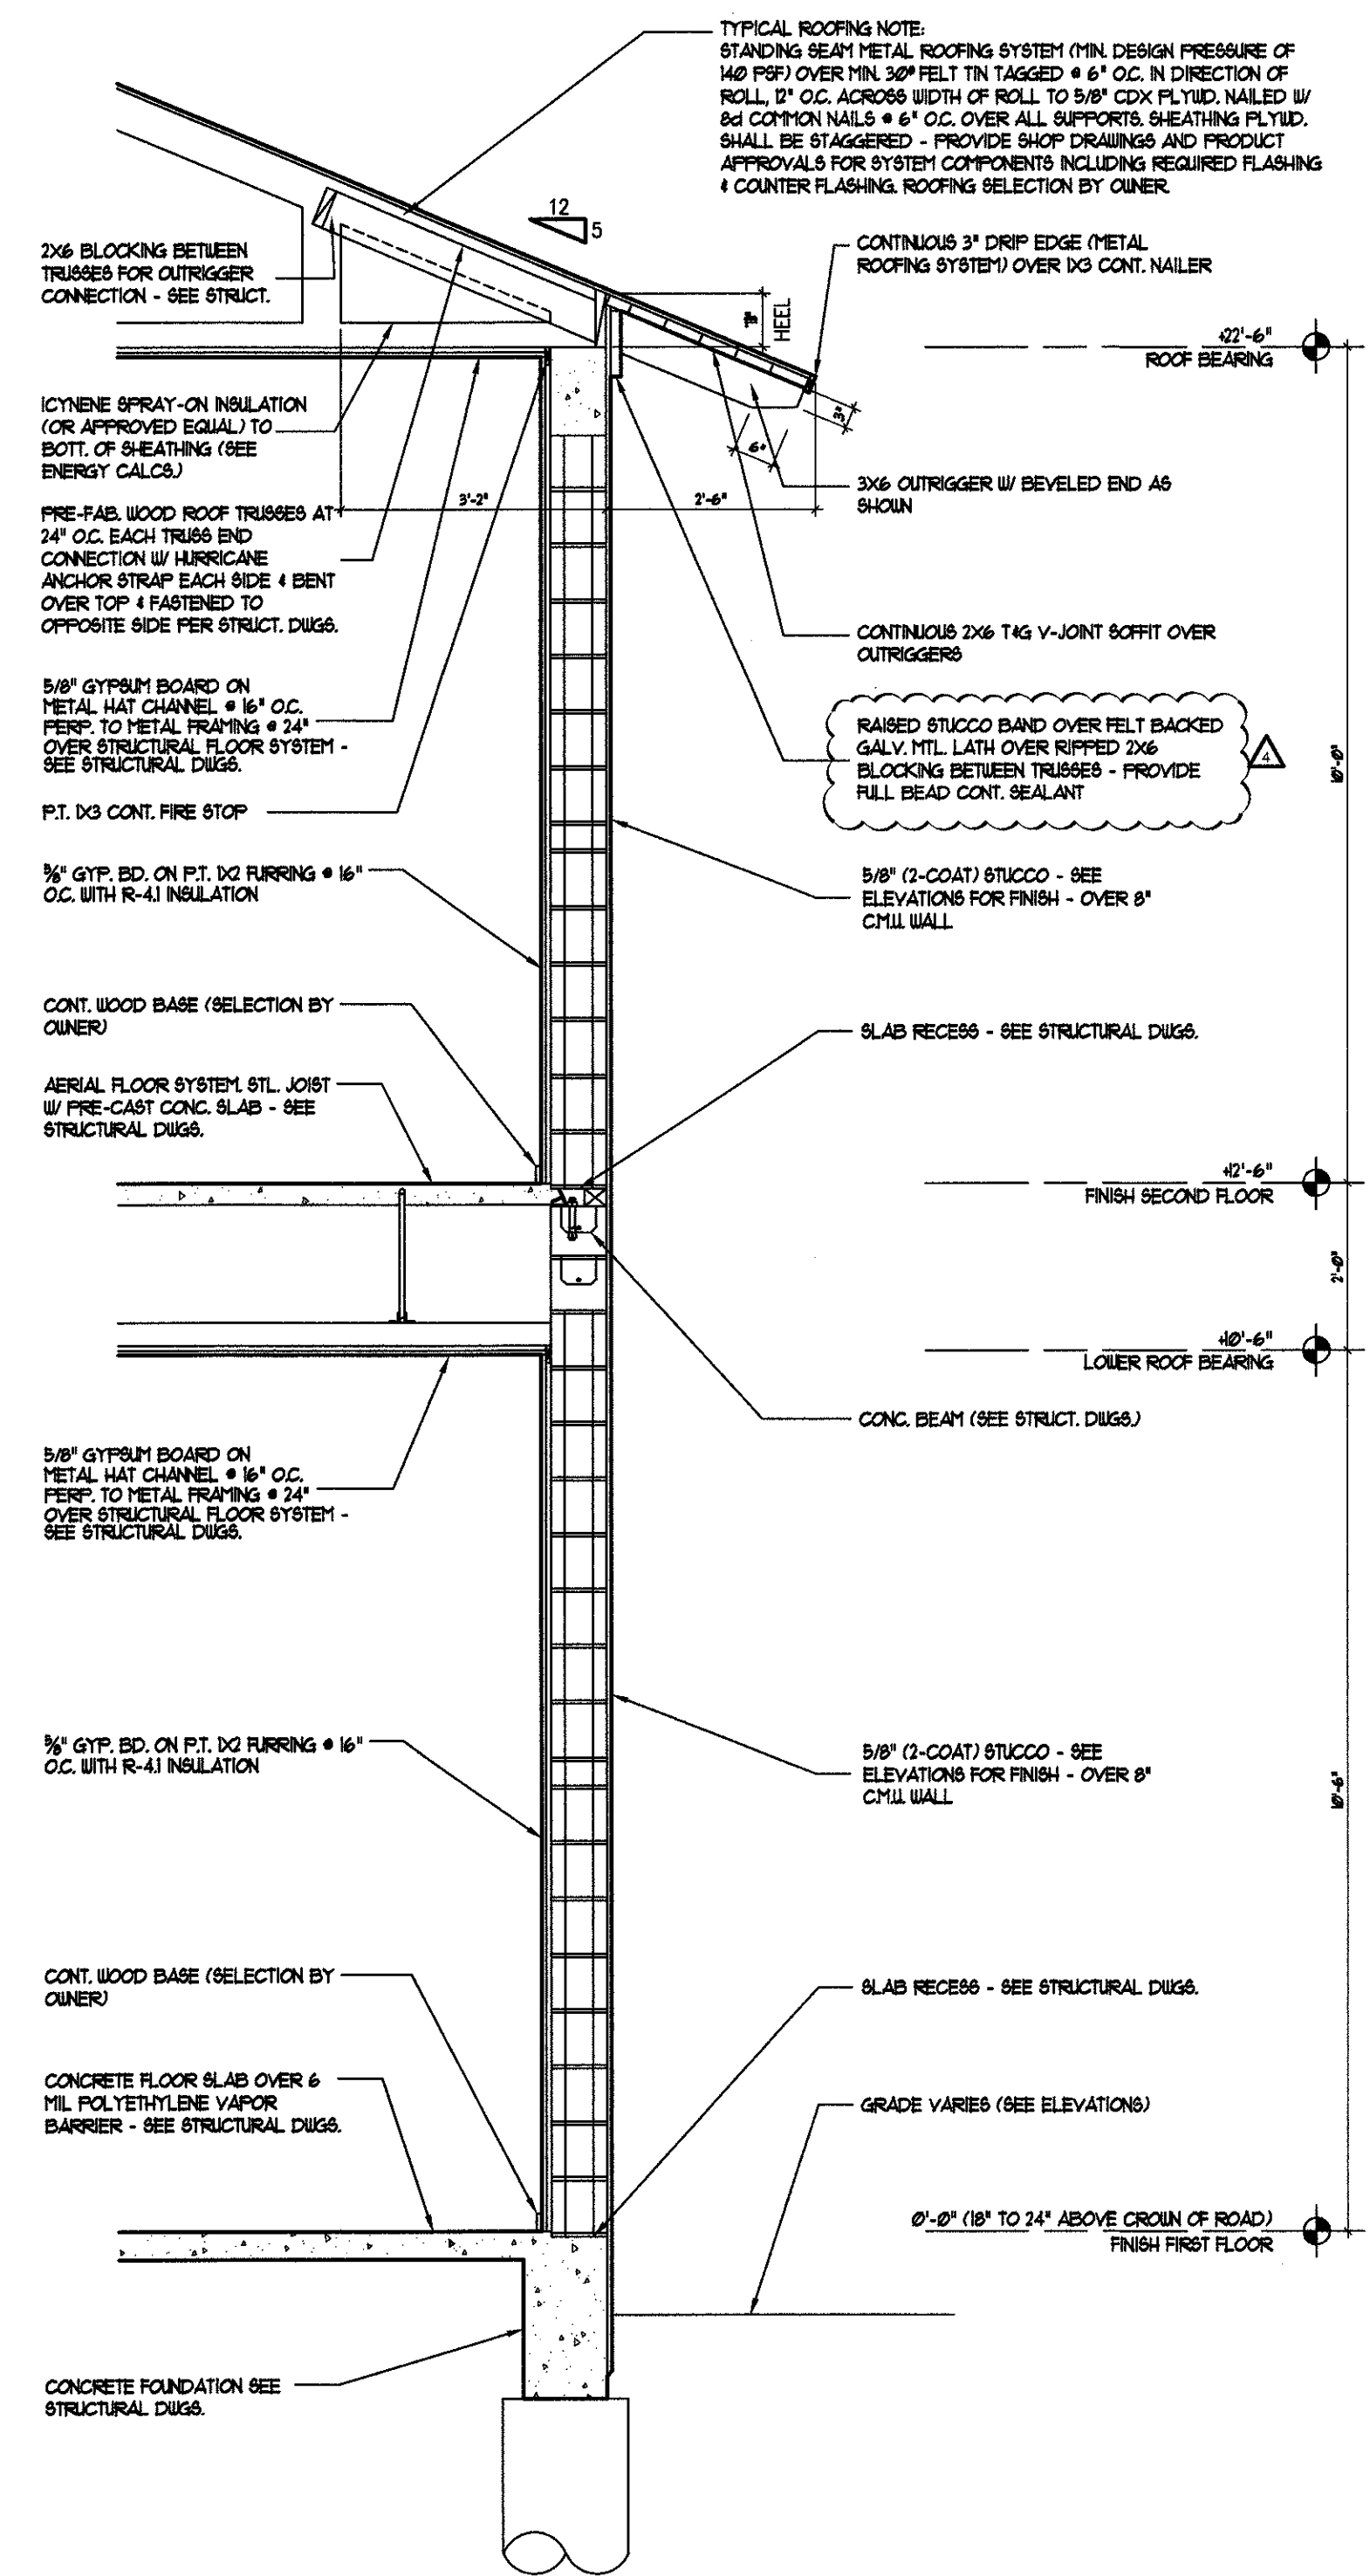

SECTION 'C'
SCALE: 1/2" = 1'-0"

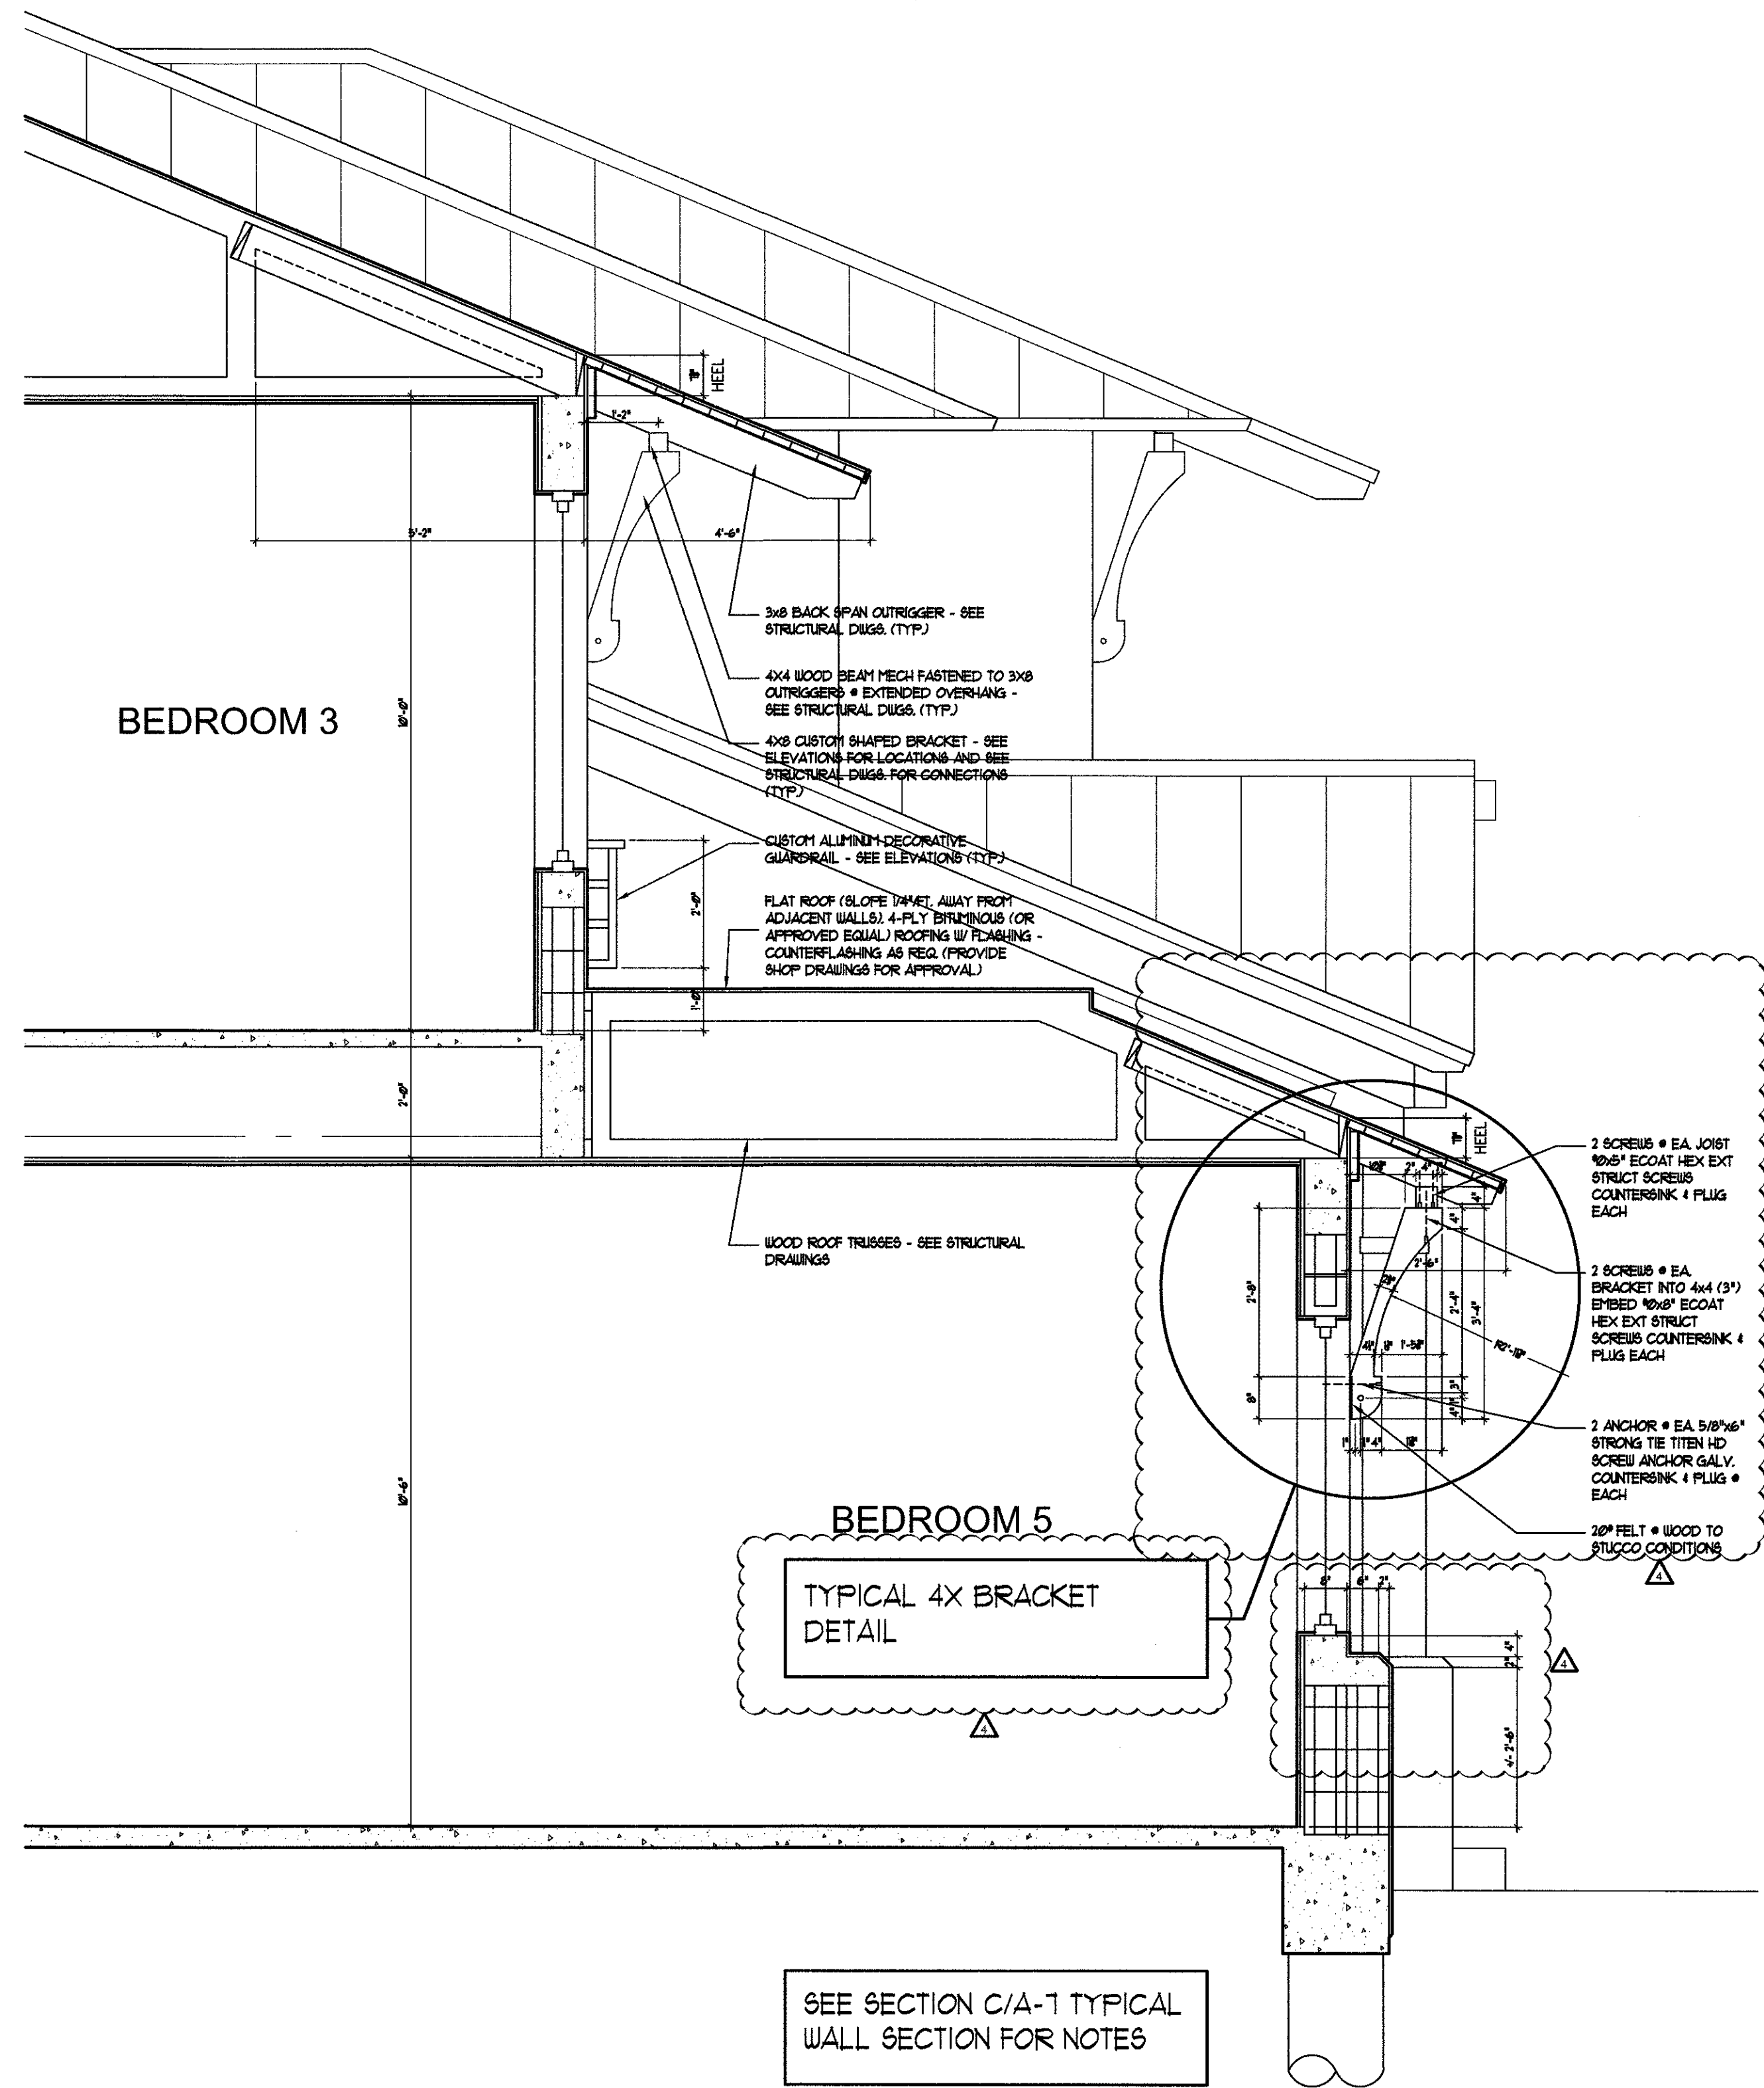

SECTION 'D'
SCALE: 1/2" = 1'-0"


ARCHITECTURE ARCHITECTURE ARCHITECTURE ARCHITECTURE ARCHITECTURE
 LANDSCAPE ARCHITECTURE LANDSCAPE ARCHITECTURE LANDSCAPE ARCHITECTURE LANDSCAPE ARCHITECTURE LANDSCAPE ARCHITECTURE
 LAND PLANNING LAND PLANNING LAND PLANNING LAND PLANNING LAND PLANNING
 INTERIOR DESIGN INTERIOR DESIGN INTERIOR DESIGN INTERIOR DESIGN INTERIOR DESIGN
 GOVERNMENTAL PROCESSING GOVERNMENTAL PROCESSING GOVERNMENTAL PROCESSING GOVERNMENTAL PROCESSING GOVERNMENTAL PROCESSING
 AA28001446 AA28001446 AA28001446 AA28001446 AA28001446
ARCHITECTURAL ALLIANCE
 412 S.W. 11TH AVENUE, SUITE 100, DEERFIELD BEACH, FLORIDA 33441
 TEL: (954) 764-8855 FAX: (954) 764-0731 E-MAIL: architecture@archall.net

PETE MEADOR EBERSOLE
 ARCH011626
 seal

01-22-20
 09-22-20
 revision dates


A NEW CUSTOM RESIDENCE
 1580 SE 8TH STREET
 DEERFIELD BEACH, FLORIDA 33441

project name
 sheet description
 SECTIONS
 release date
 01-17-18
 project number
 17119
 drawing number
A-7

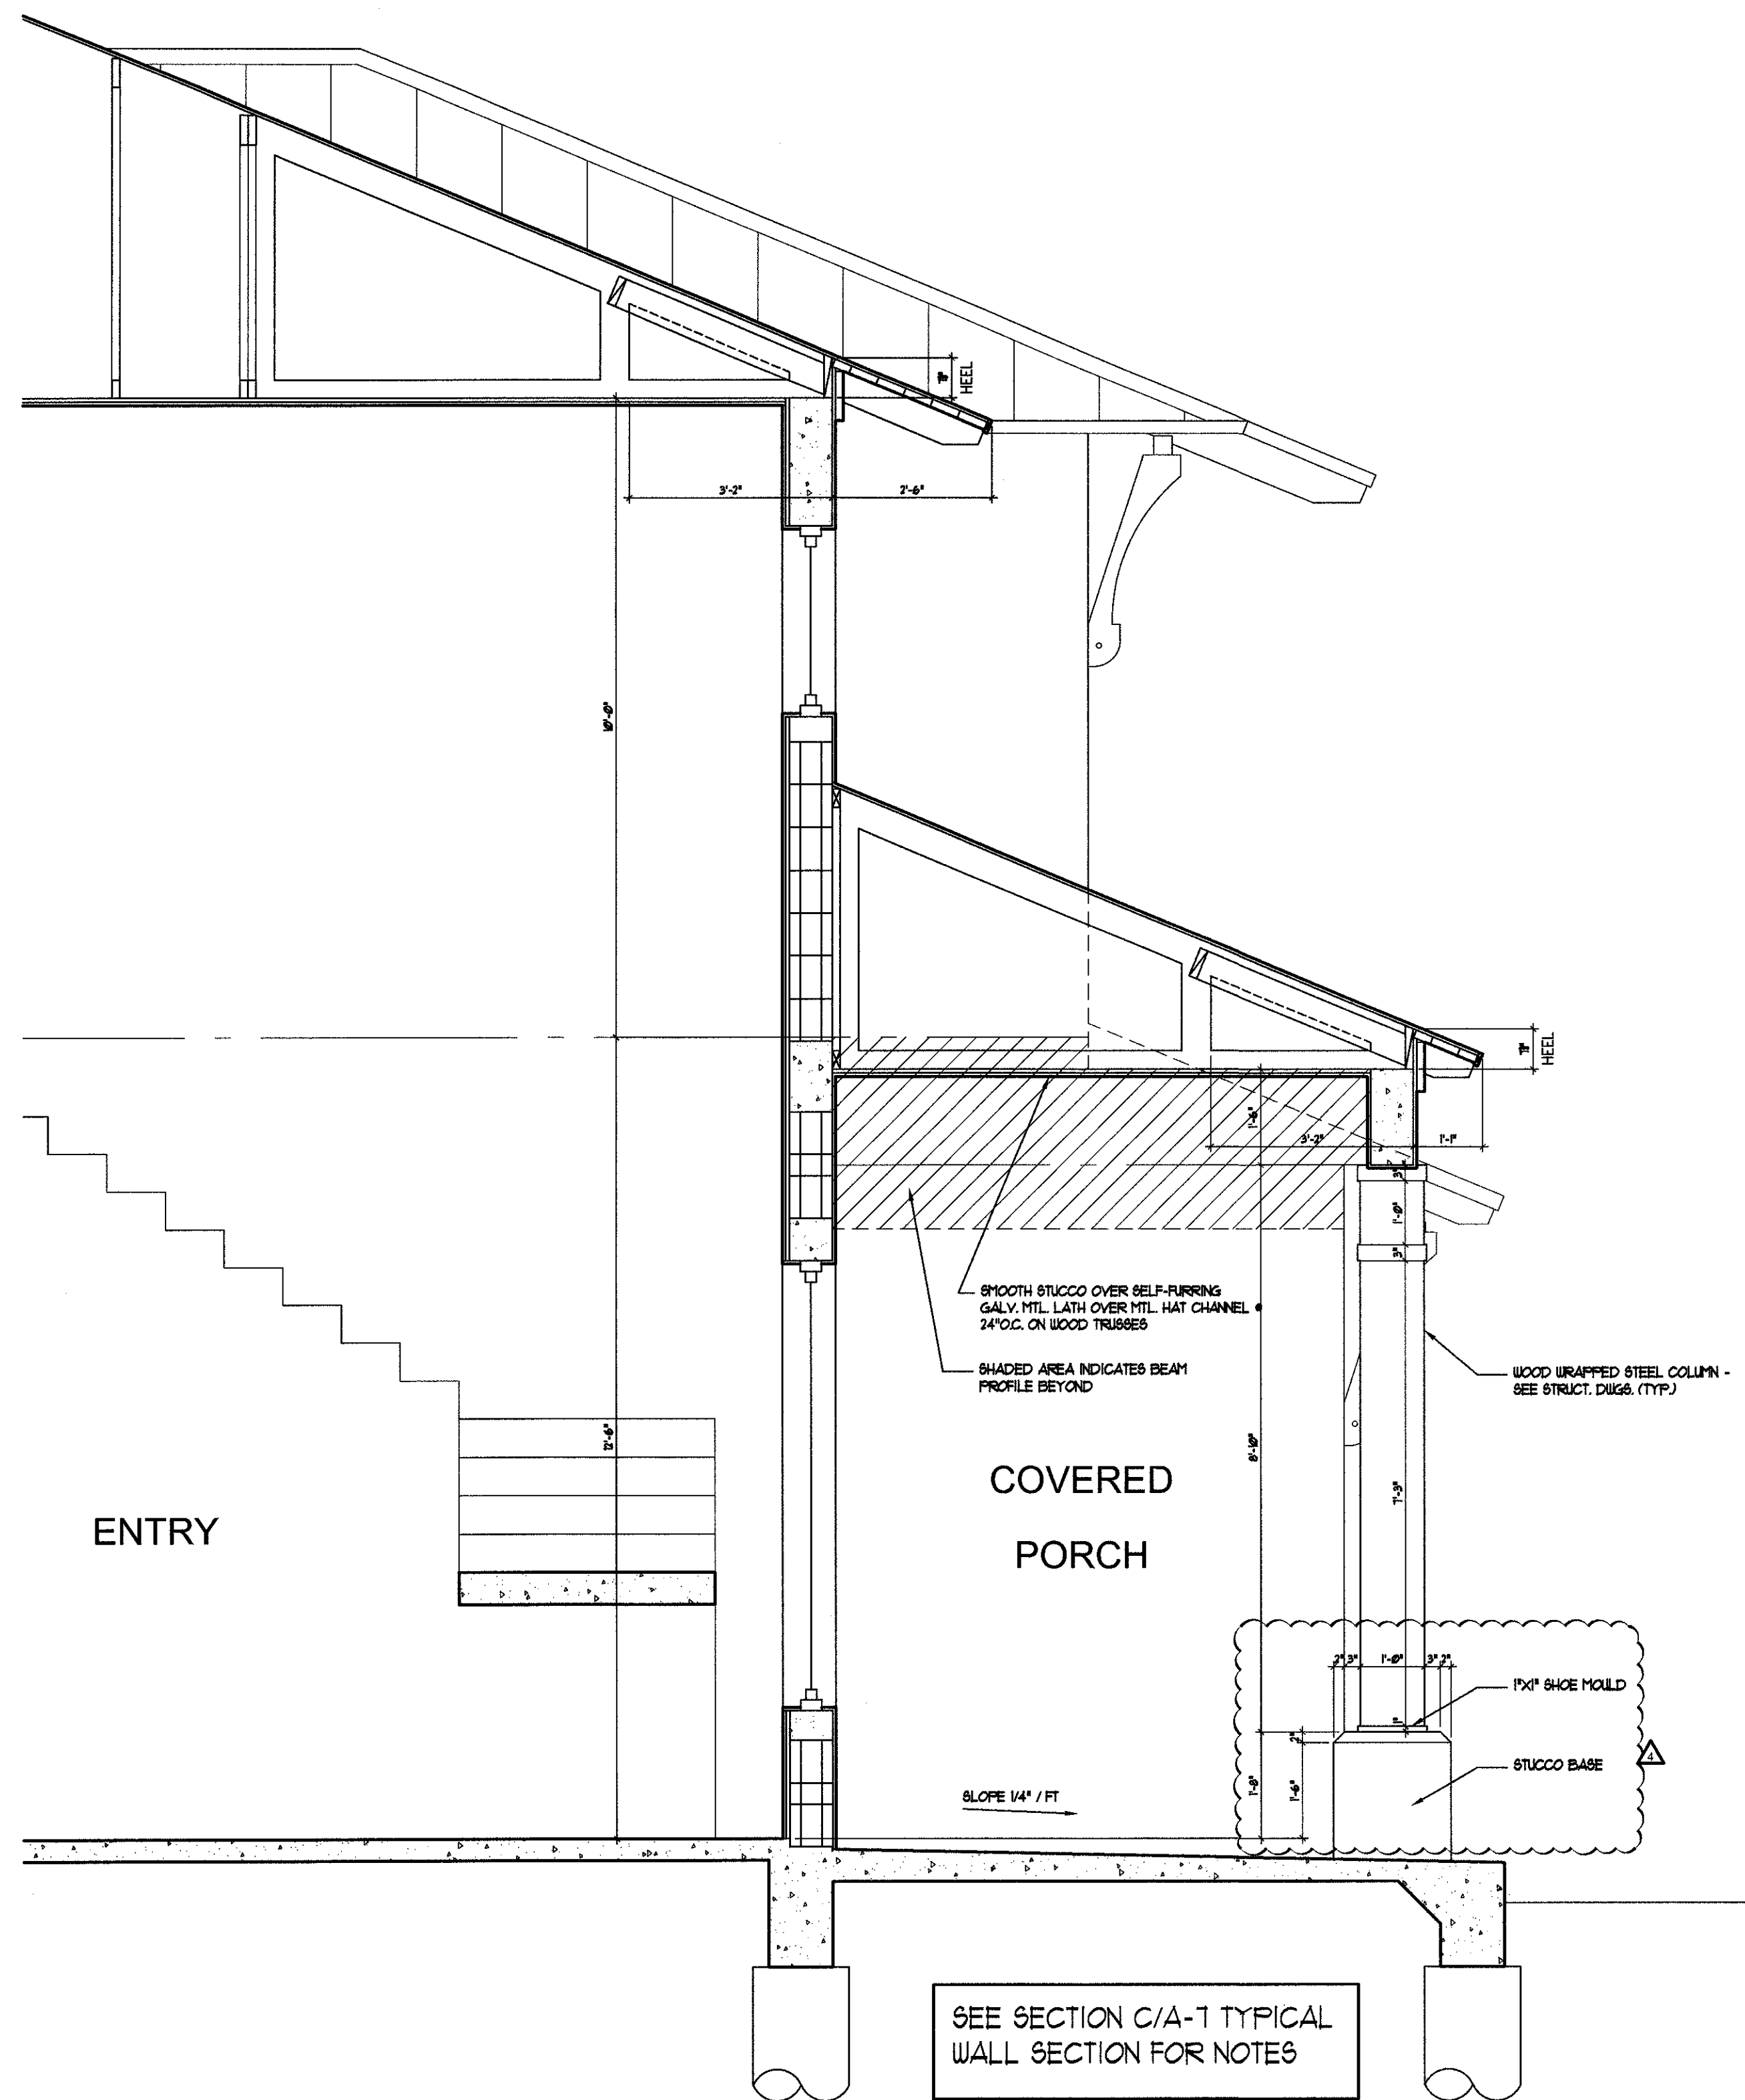

SECTION 'E'

SCALE: 1/2" = 1'-0"

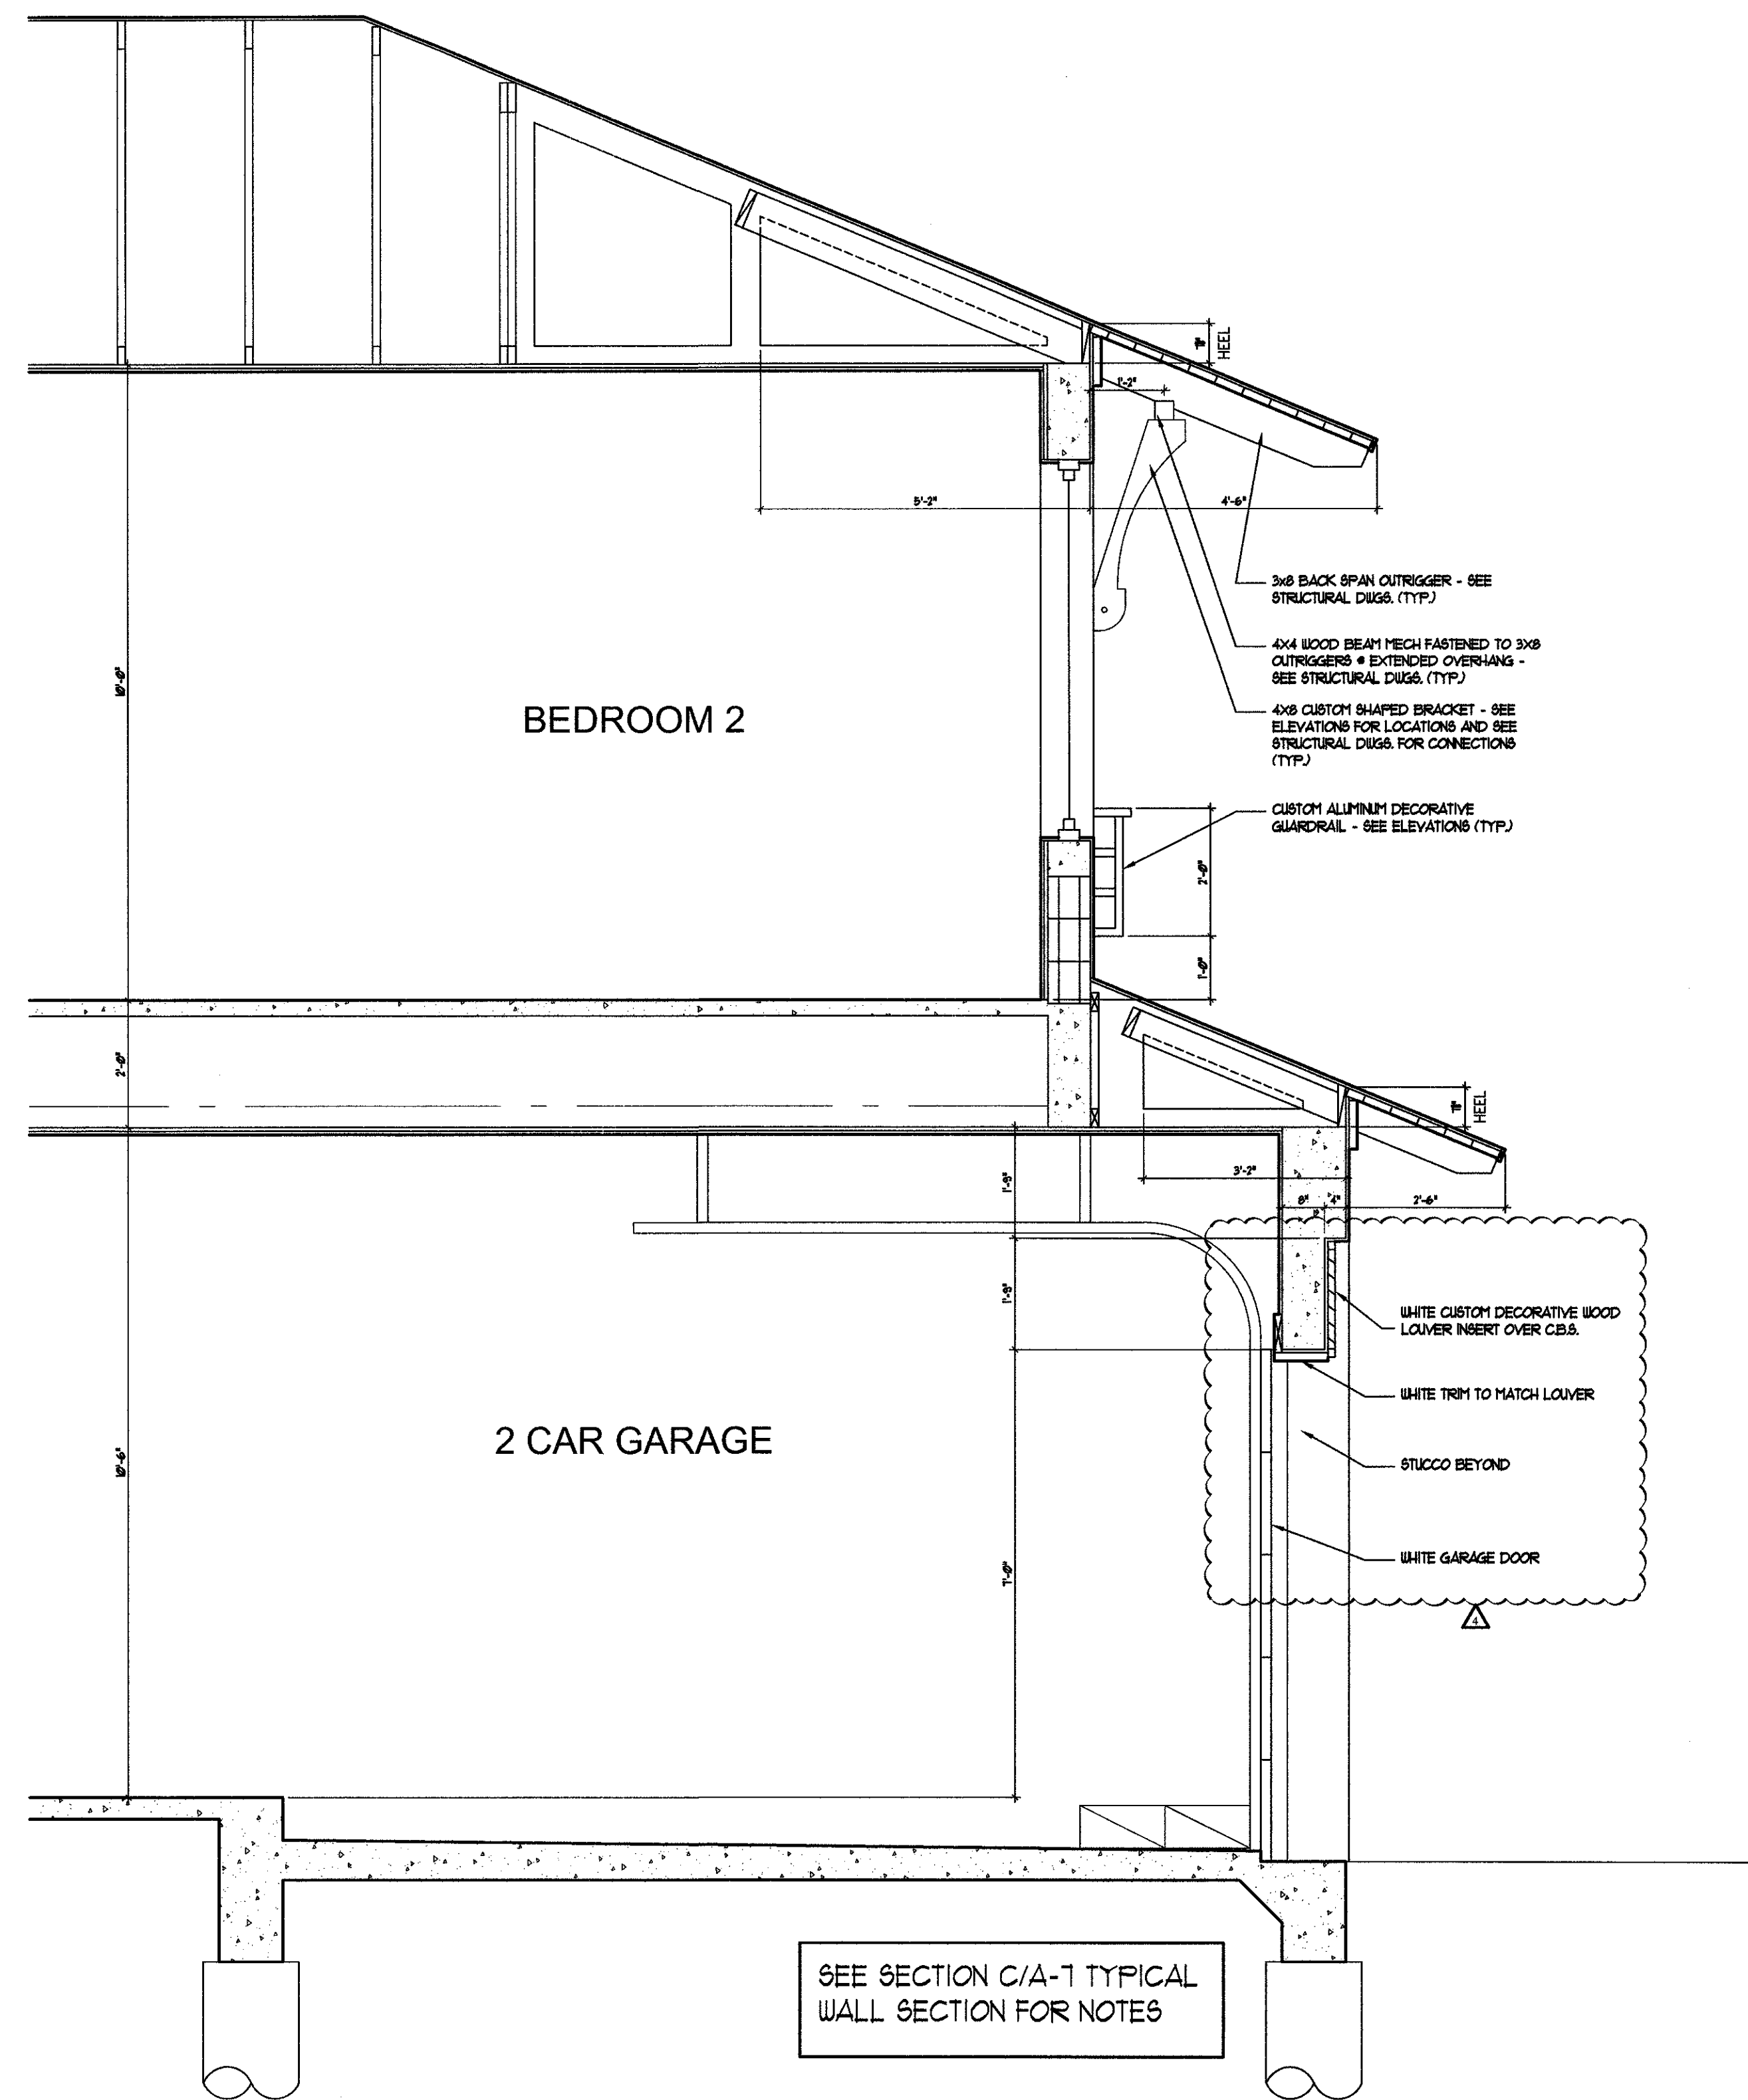

SECTION 'F'

SCALE: 1/2" = 1'-0"

ARCHITECTURE
LANDSCAPE ARCHITECTURE
LAND PLANNING
INTERIOR DESIGN
GOVERNMENTAL PROCESSING
AA28001446

ARCHITECTURAL ALLIANCE
612 S.W. 4TH AVENUE FORT LAUDERDALE, FLORIDA 33315
TEL: (954) 764-8888 FAX: (954) 764-0731 E-MAIL: architecture@archall.net

PETE MEADOR EBERSOLE
AR0011636

01-22-20

01-22-20

A NEW CUSTOM RESIDENCE
1580 SE 8TH STREET
DEERFIELD BEACH, FLORIDA 33441

project name
sheet description
SECTIONS

release date
01-17-18

project number
17119

drawing number
A-8



SECTION 'G'

SCALE: 1/2" = 1'-0"

ARCHITECTURE
LANDSCAPE ARCHITECTURE
LAND PLANNING
INTERIOR DESIGN
GOVERNMENTAL PROCESSING
AUGUST 1988
ARCHITECTURAL ALLIANCE
612 S.W. 4TH AVENUE FORT LAUDERDALE, FLORIDA 33315
TEL: (954) 764-8858 FAX: (954) 764-0731 E-MAIL: architecture@archall.com

PETE MEADOR EBERSOLE
AR0011636
seal

01-22-20
09-22-20
revision dates

A NEW CUSTOM RESIDENCE
1580 SE 8TH STREET
DEERFIELD BEACH, FLORIDA 33441
project name

sheet description
SECTIONS

release date
01-17-18

project number
17119

drawing number
A-9